




1 WALL ELEVATION KEY - WALL IS FLATTENED
A1.3 SCALE: NTS

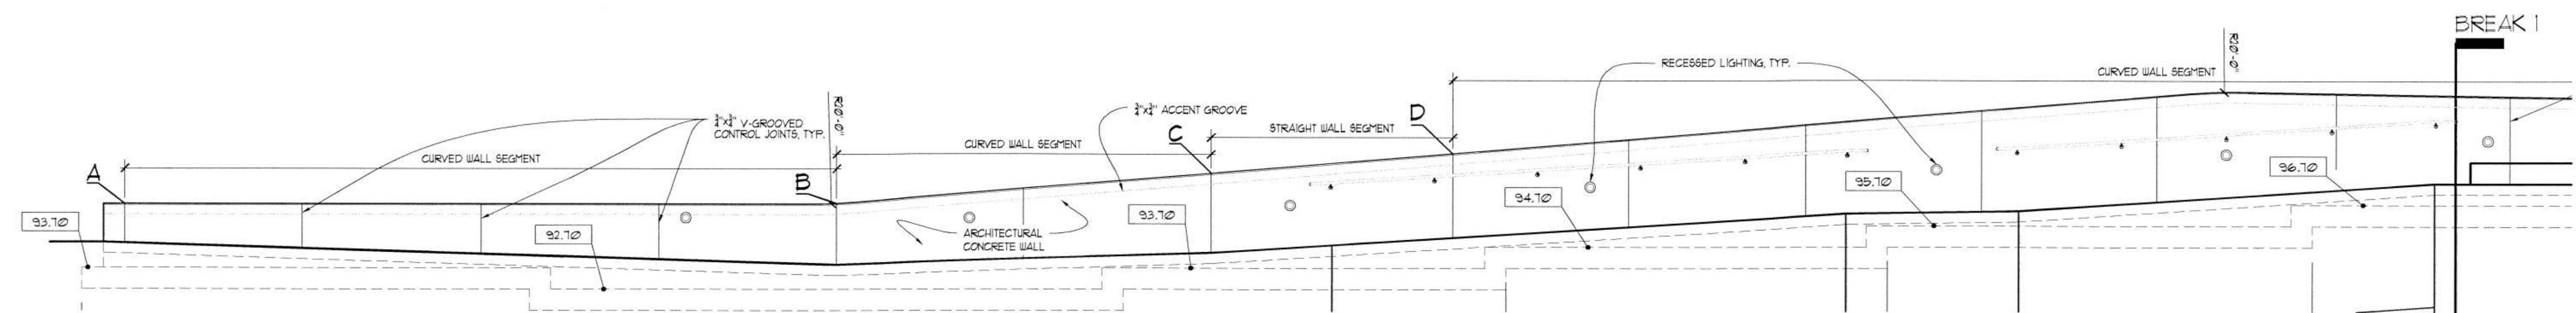

2 FLATTENED WALL ELEVATION 1 - WEST SIDE
A1.3 SCALE: 1/4" = 1'-0"

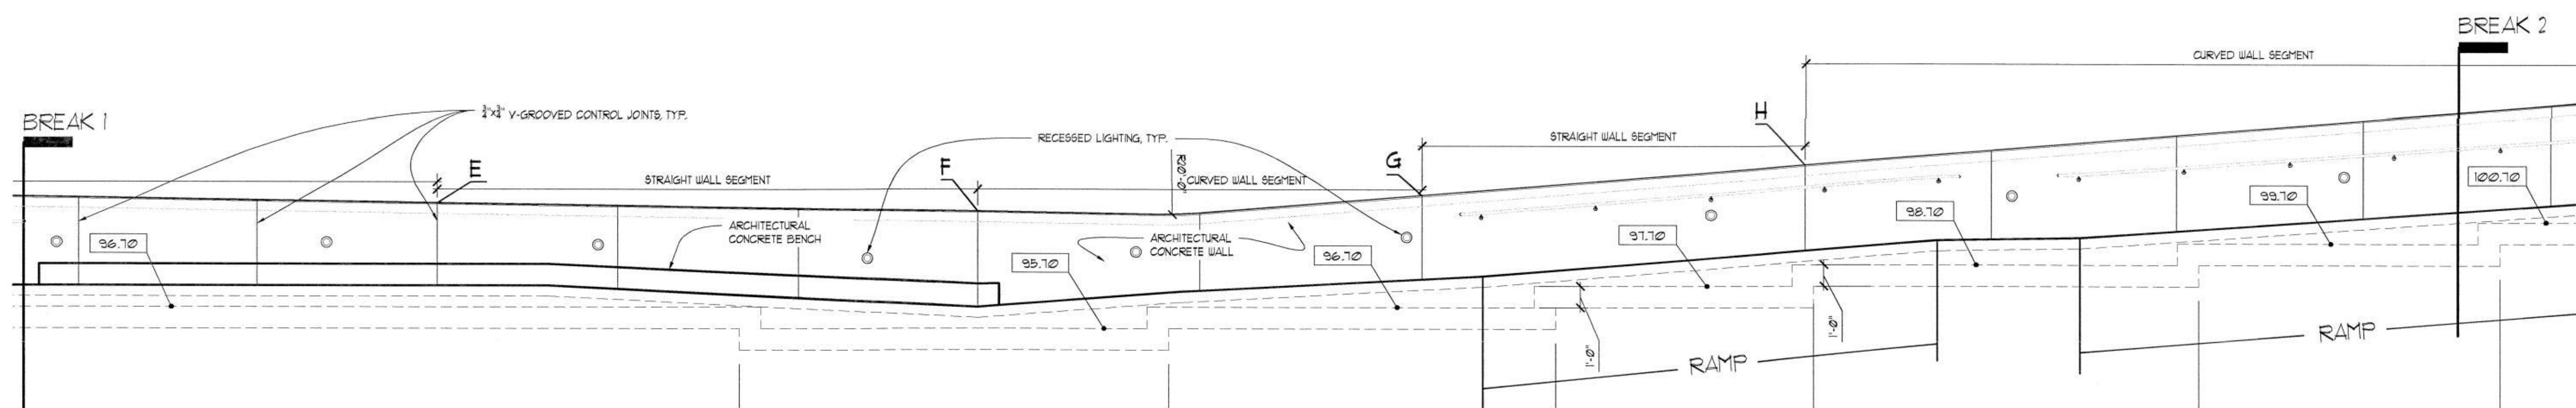


3 FLATTENED WALL ELEVATION 2 - MIDDLE
A1.3 SCALE: 1/4" = 1'-0"

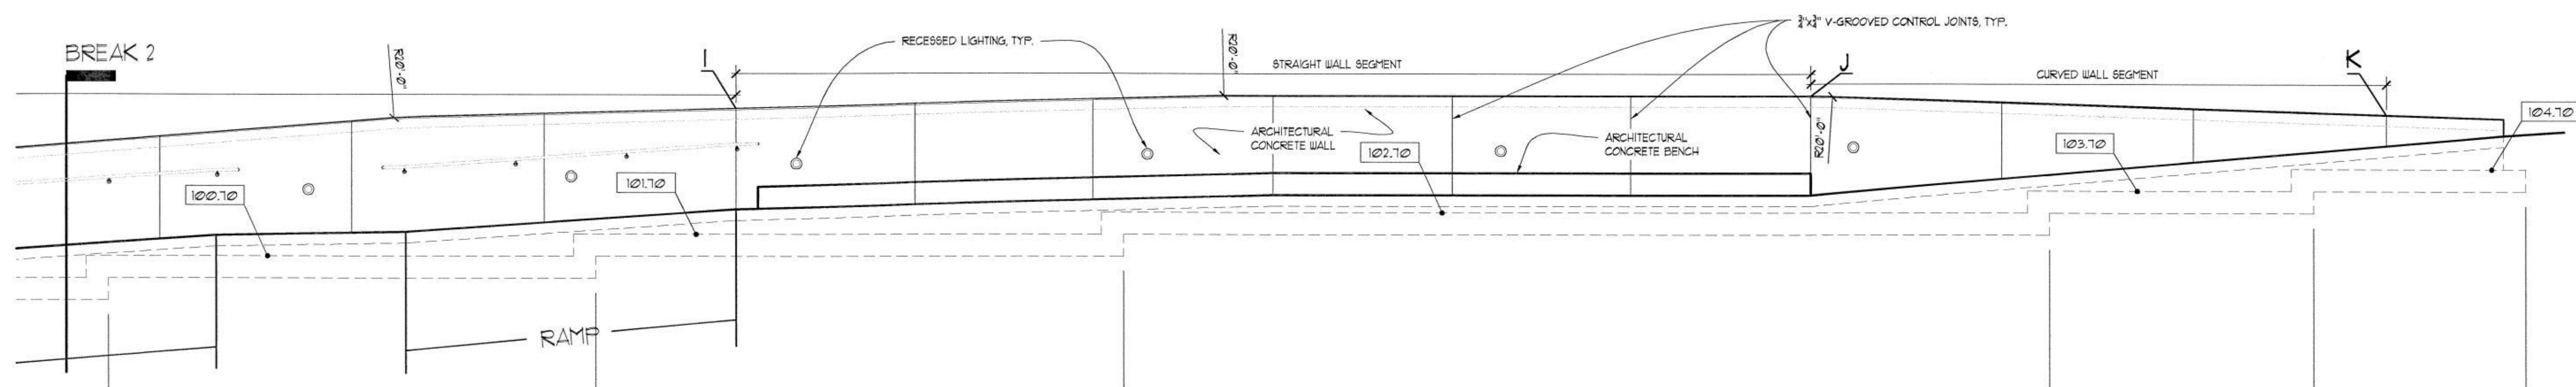

4 FLATTENED WALL ELEVATION 3 - EAST SIDE
A1.3 SCALE: 1/4" = 1'-0"

- NOTES:
1. ALL VERTICAL SURFACES TO BE ARCHITECTURAL CONCRETE (SEE SPECIFICATIONS).
 2. REFER TO FOUNDATION PLAN FOR DIMENSIONS.
 3. 12" STEPS IN FOOTING, TYPICAL THROUGHOUT.
 4. VERIFY ALL DIMENSIONS.
 5. 20'-0" RADIUS @ ALL TOP OF WALL TRANSITIONS

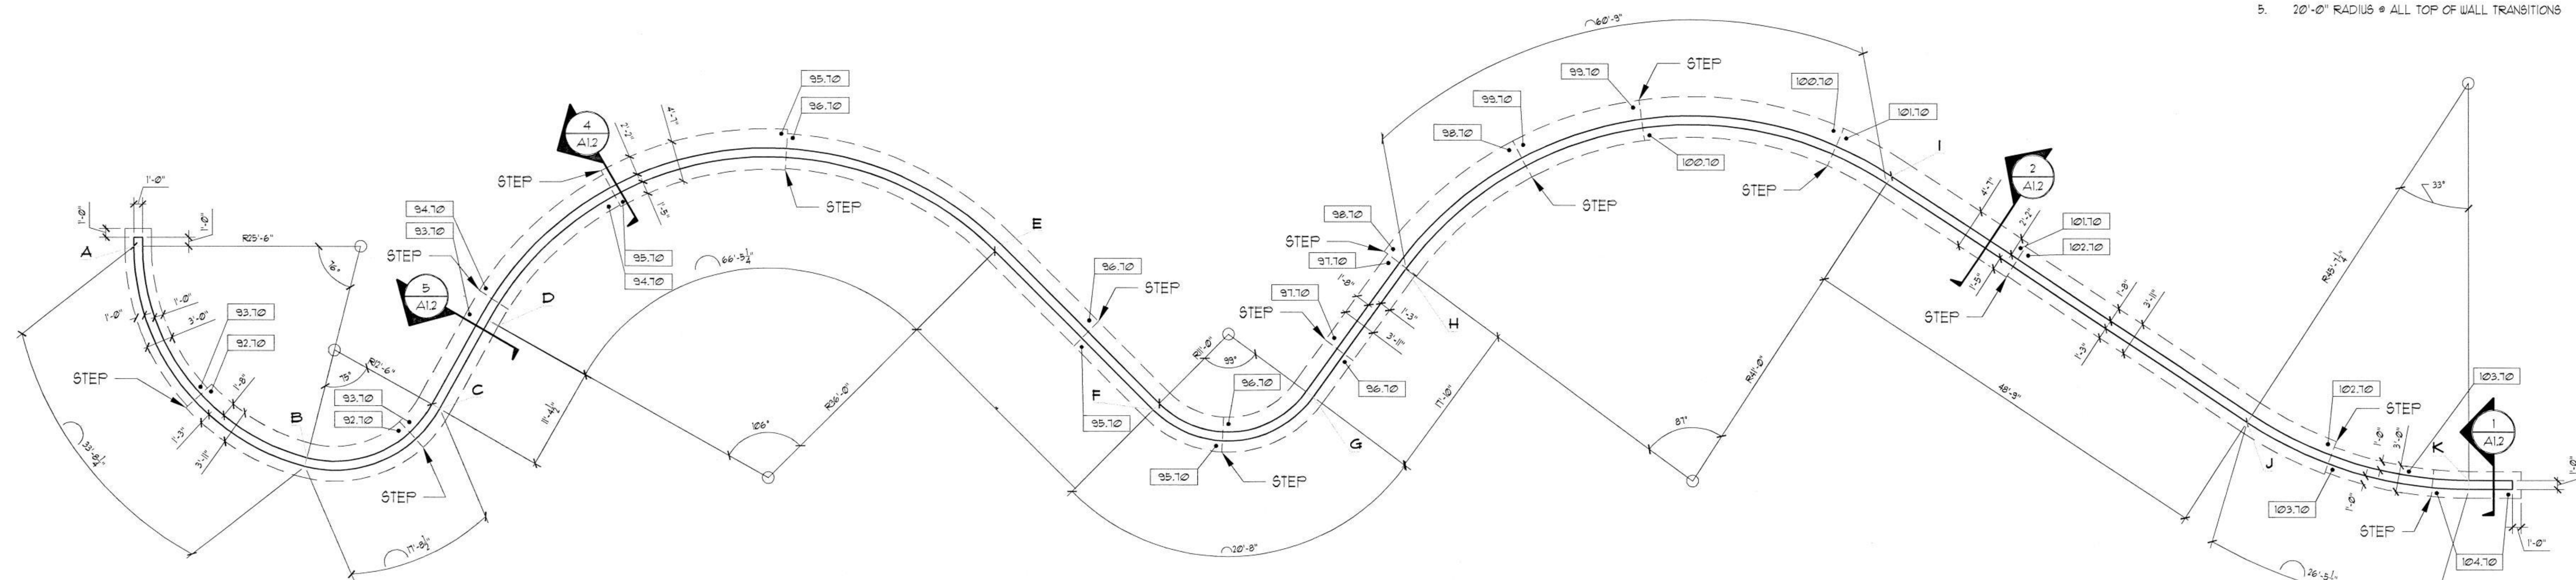

5 FOUNDATION PLAN
A1.3 SCALE: 1/8" = 1'-0"