


EAST ELEVATION

DOOR HEAD AND THRESHOLD

DOOR JAMB

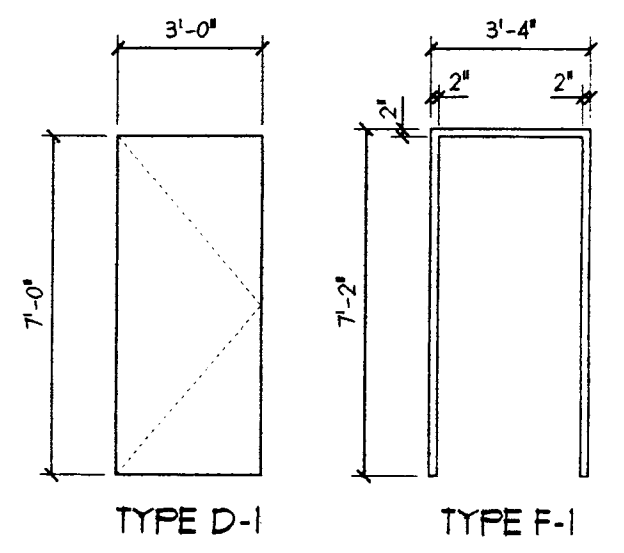

DOOR & FRAME TYPES

DOOR SCHEDULE											
DOOR NO.	DOOR				FRAME				HROW	COMMENTS	
	SIZE	TYPE	MAT.	FINISH	GLAZING	TYPE	MAT.	FINISH			
1	3'-0"x7'-0"	D-1	HM	PT	NONE	F-1	HM	PT	A	Door to swing out. Paint door and frame to match brick color.	1

ABBREVIATIONS - SCHEDULE LEGEND


HRDW.	HARDWARE	NO.	NUMBER
HM	HOLLOW METAL	PT	PAINT
MAT.	MATERIAL	-	NOT APPLICABLE

DOOR HARDWARE SCHEDULE

TYPE	DOOR NO.	DESCRIPTION
A	1	1/2" PAIR BUTTS, DEAD BOLT KEYED PER UNIVERSITY OF IDAHO KEYING INSTRUCTIONS, WEATHER STRIPPING, DOOR BOTTOM, THRESHOLD.

SHEET LEGEND

BOLD OUTLINE & SHADING INDICATES STONES TO BE REPLACED.

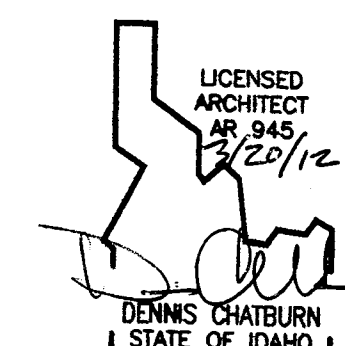

TOWER STRUCTURAL REPAIRS
MEMORIAL GYMNASIUM
UNIVERSITY OF IDAHO
MOSCOW, IDAHO

DPW No. 12251
Date: 3/20/2012
Scale: AS SHOWN

Approved by: _____
Drawn by: L.W.

EAST ELEVATION

ASSOCIATED ARCHITECTS LLP
P.O. BOX 9432
120 W. THIRD STREET
MOSCOW, IDAHO 83843