




6 RING FRAMING PLAN TURRET LEVEL 1  
1/4"=1'-0"

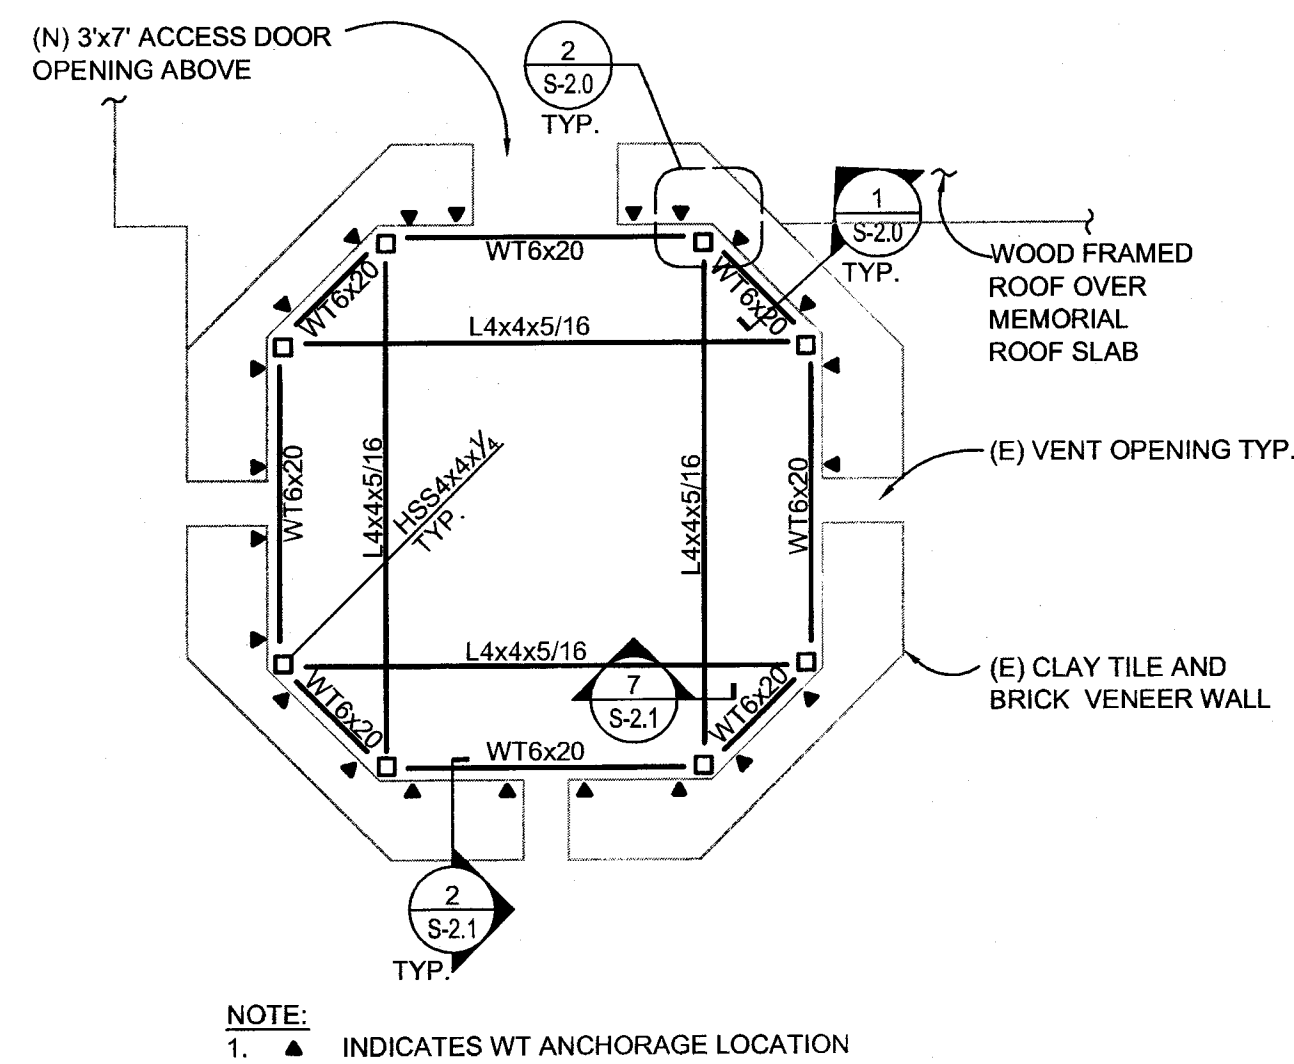


7 RING FRAMING PLAN TURRET LEVEL 1  
1/4"=1'-0"

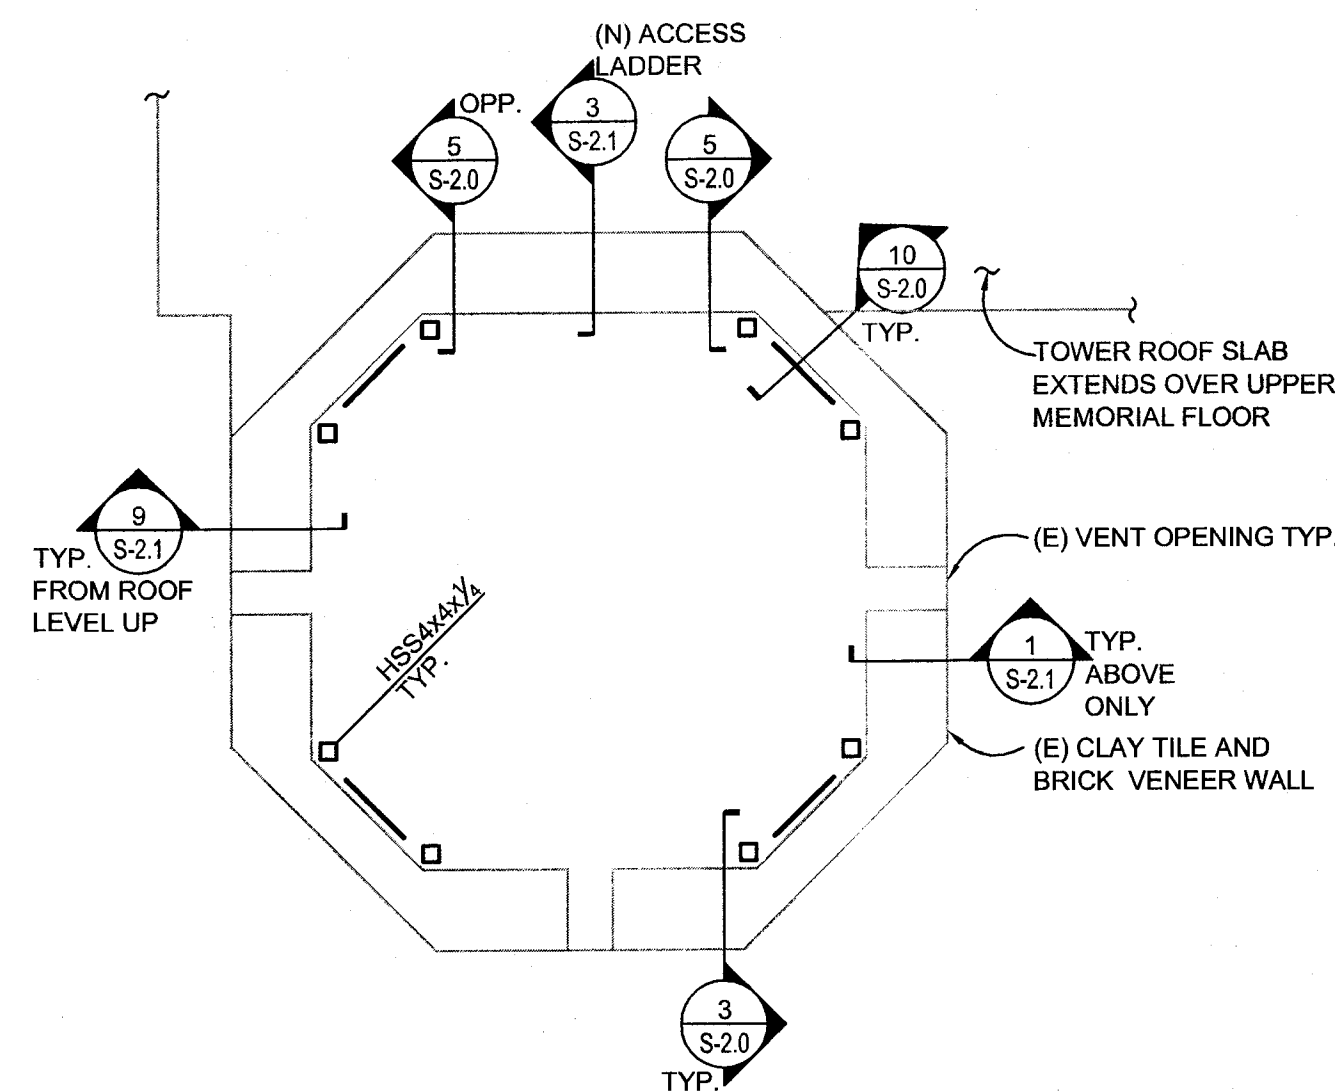


8 FLOOR PLAN TOWER ROOF  
1/4"=1'-0"

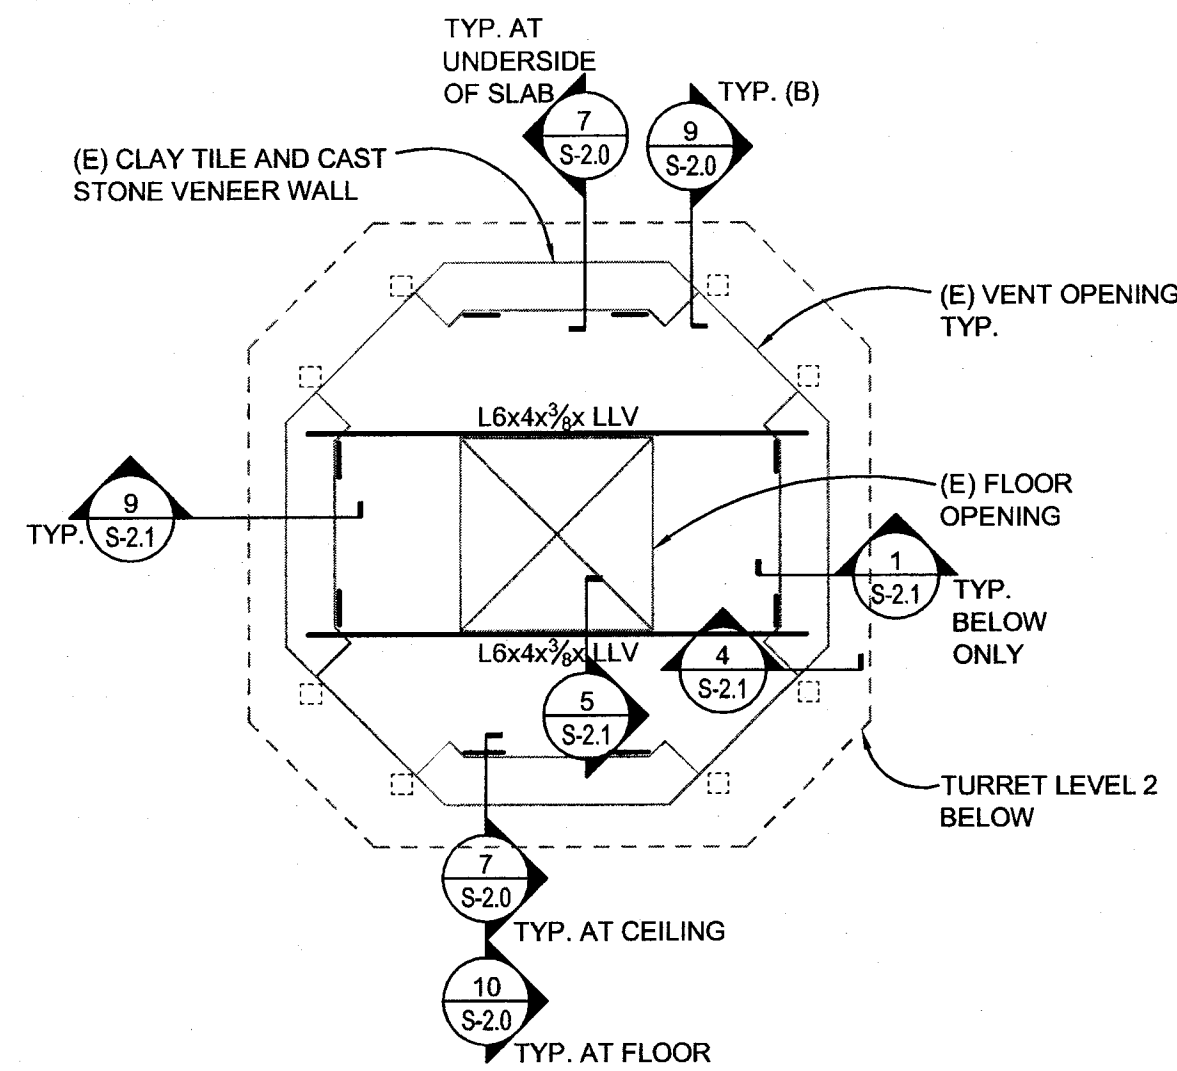


3 FLOOR PLAN TURRET LEVEL 3  
1/4"=1'-0"

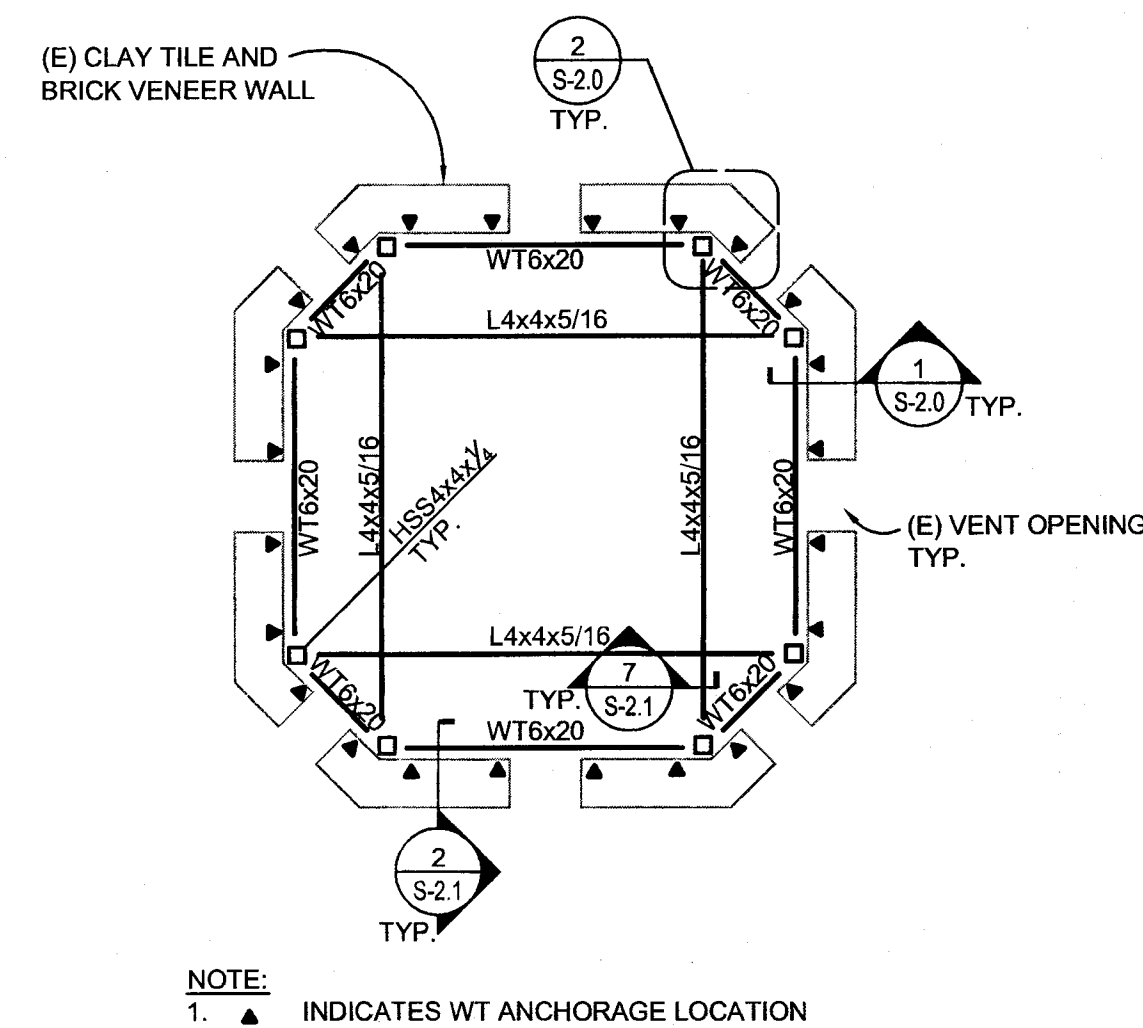


4 RING FRAMING PLAN TURRET LEVEL 2  
1/4"=1'-0"

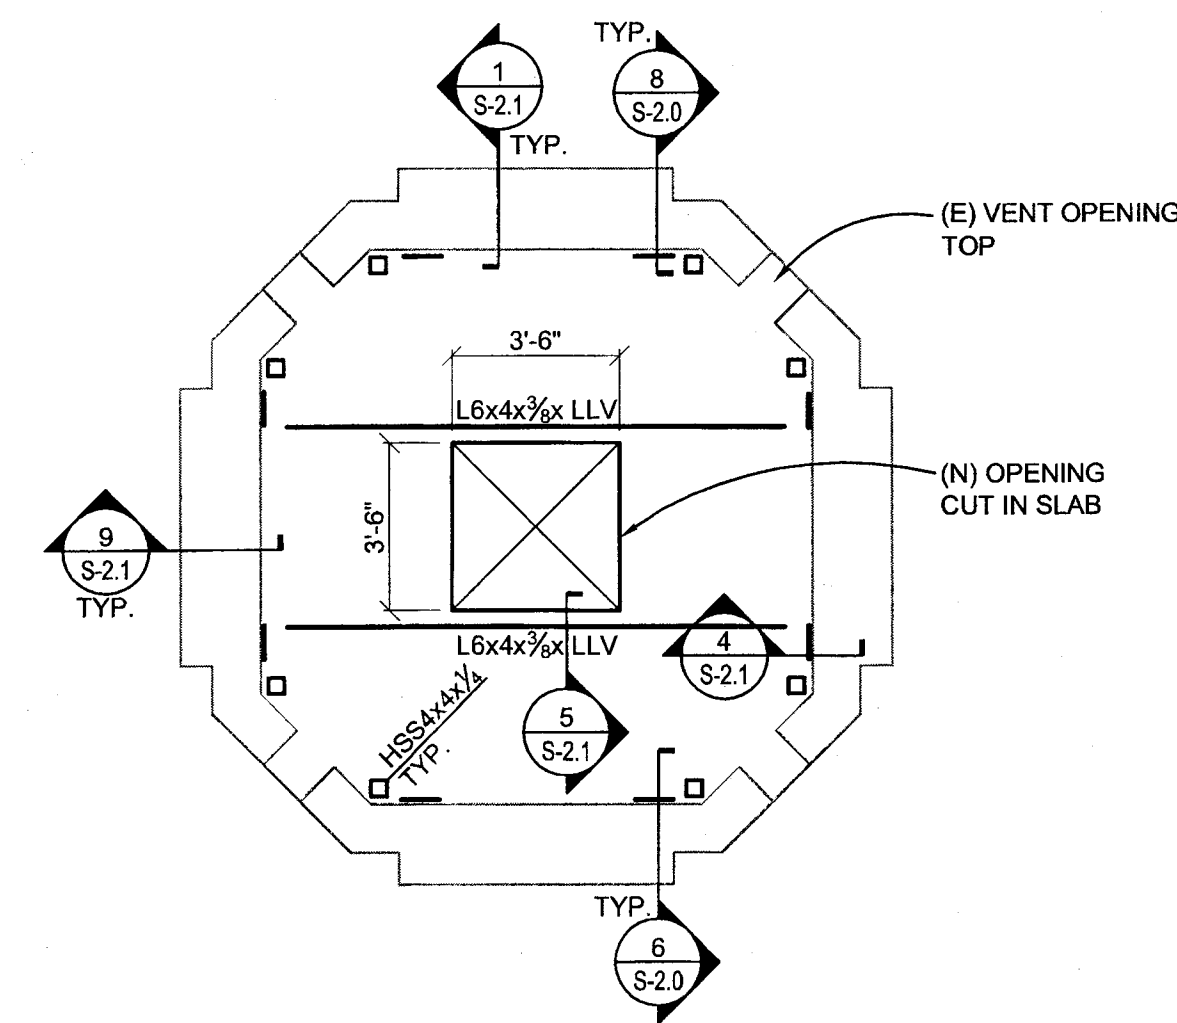


5 FLOOR PLAN TURRET LEVEL 2  
1/4"=1'-0"

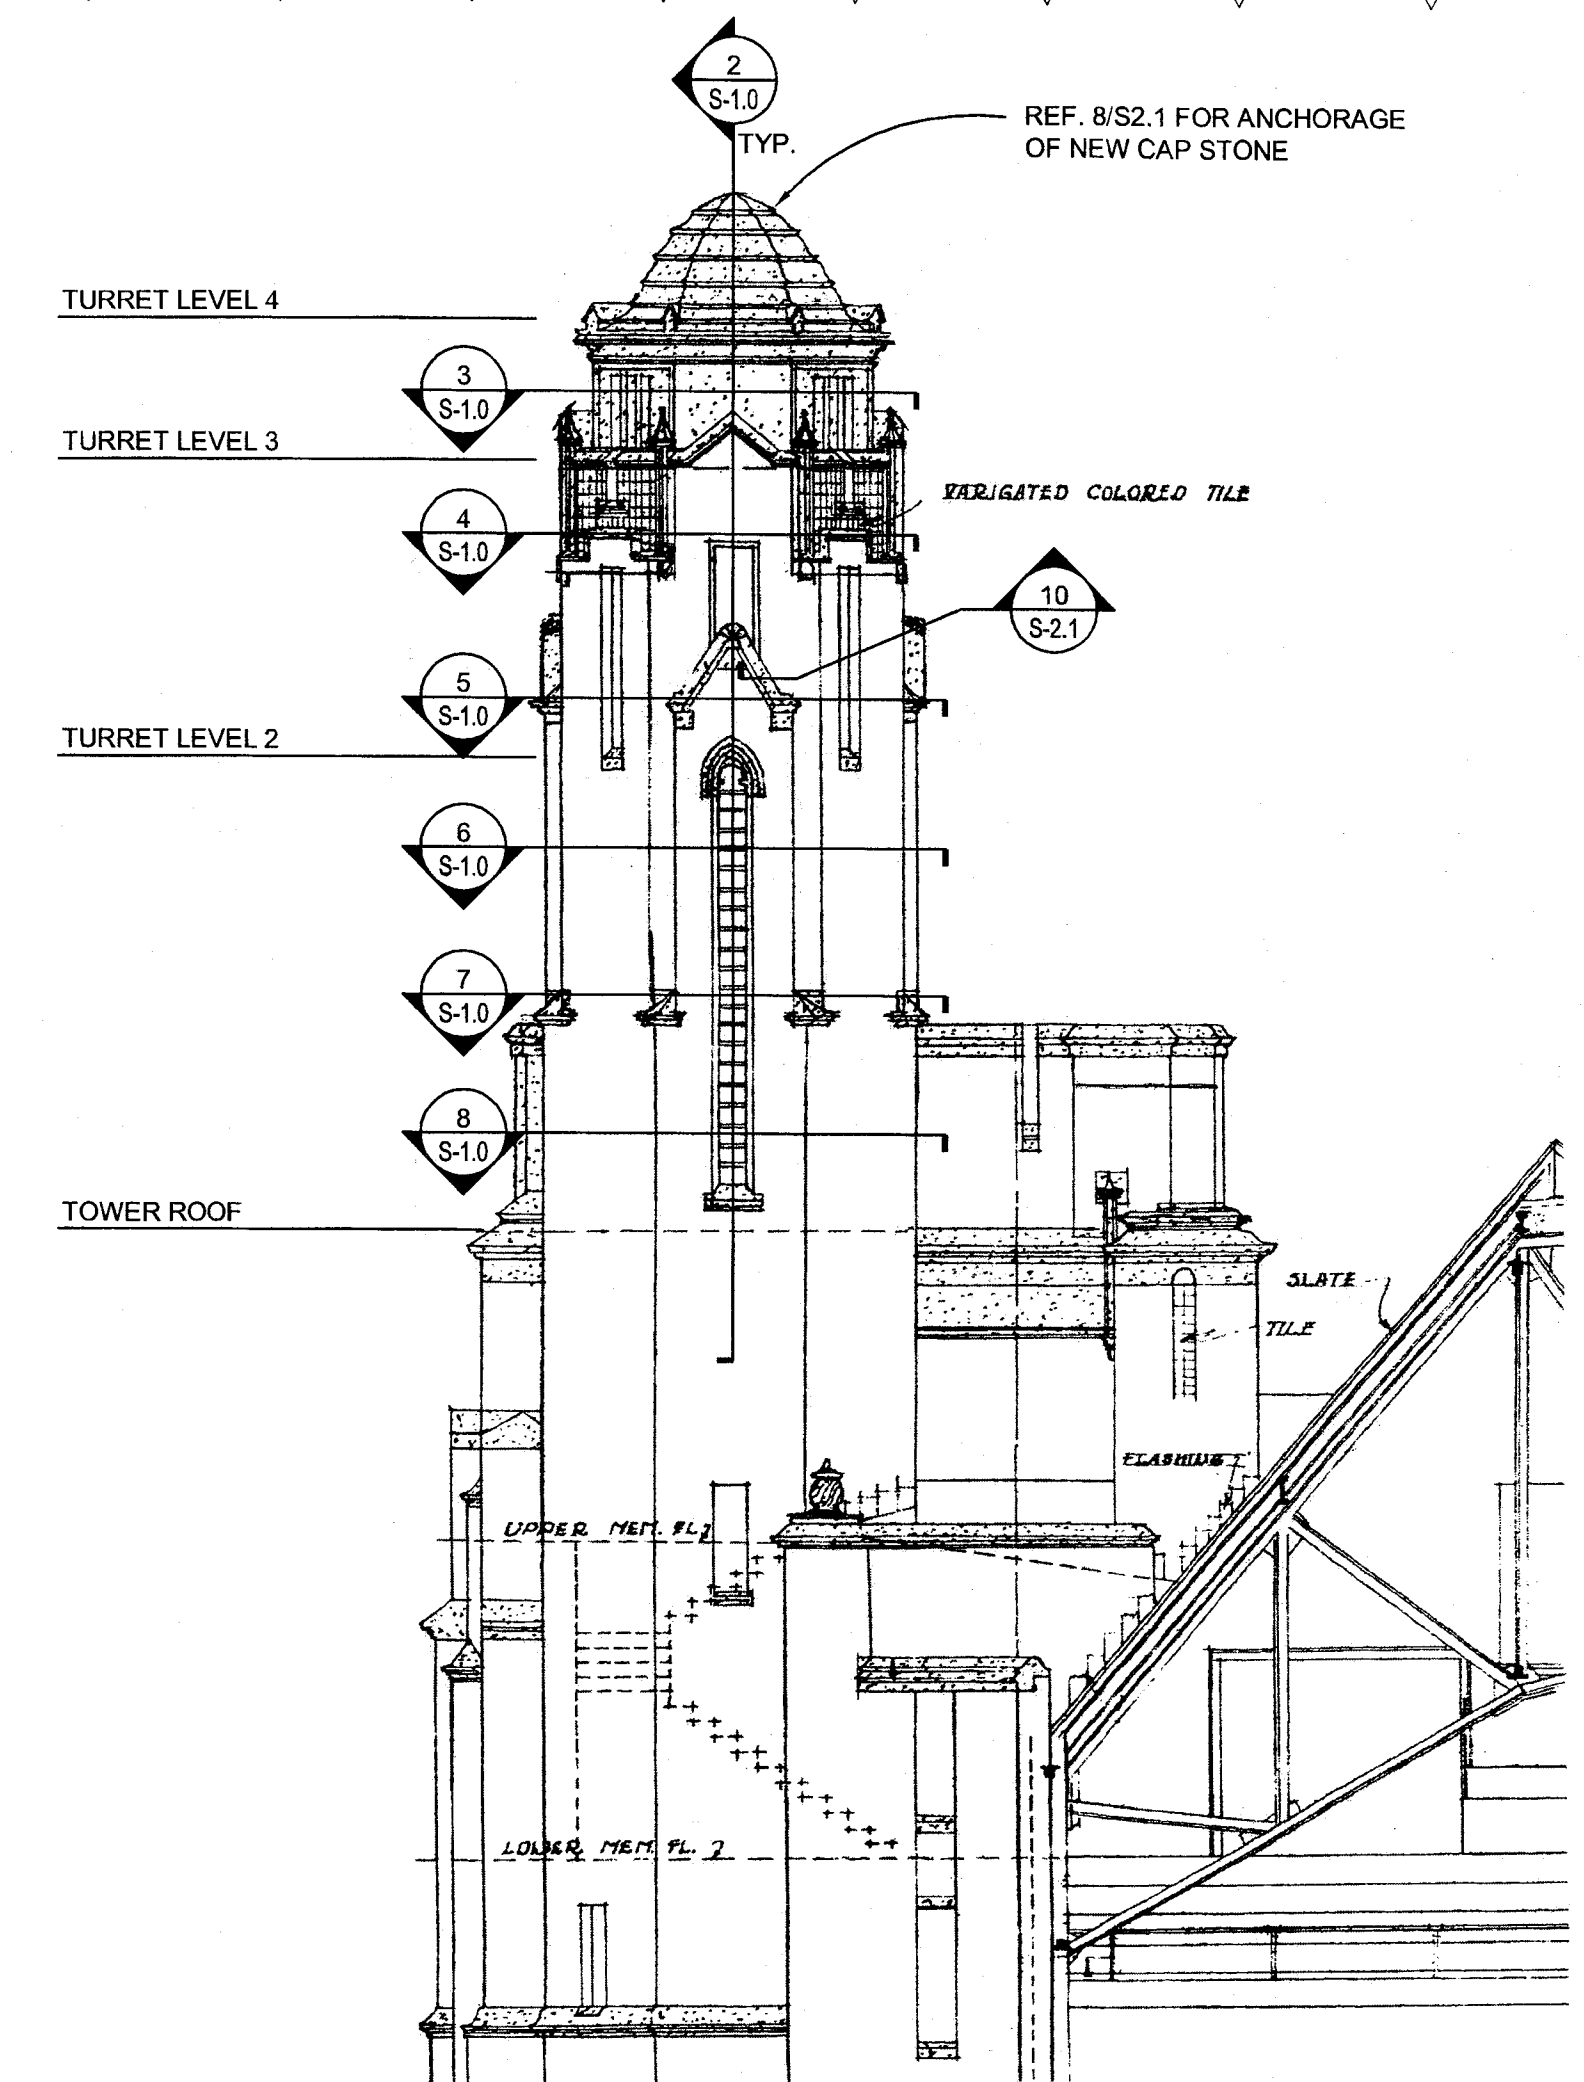


1 TURRET WEST ELEVATION  
1/8"=1'-0"

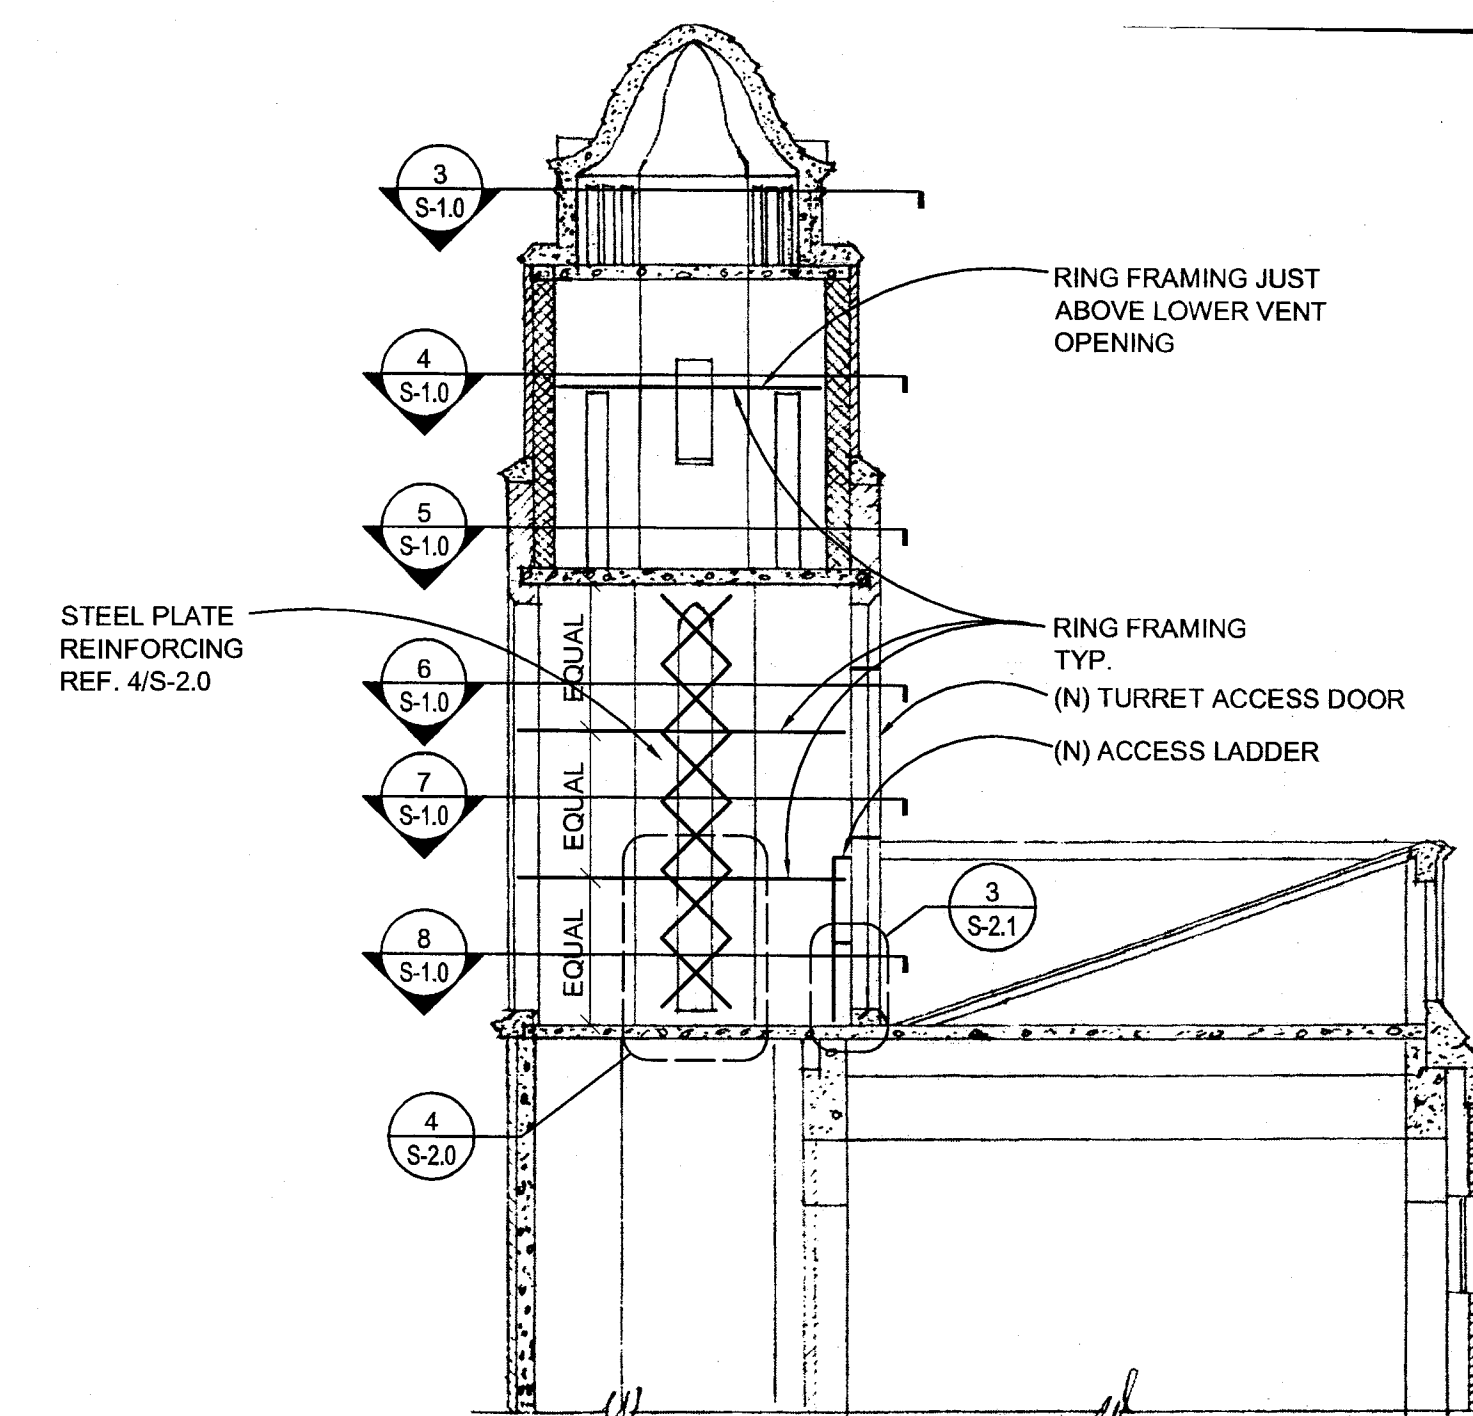

2 TURRET SECTION LOOKING NORTH  
1/8"=1'-0"

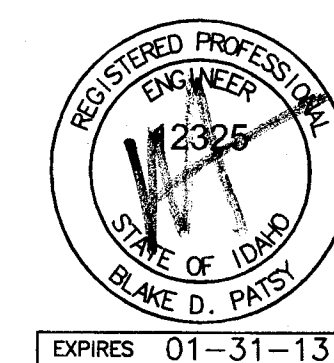

TOWER STRUCTURE REPAIRS			
MEMORIAL GYMNASIUM			
UNIVERSITY OF IDAHO			
DPW No.	Date: 3-20-2012		MOSCOW, IDAHO
	Approved by:	JRD	Drawn by: JMB
Scale:	AS SHOWN		
TURRET SECTIONS			
 111 5th St. S.W. Suite 350 Portland, Oregon 97204 P: (503) 227-5551 F: (503) 227-7960			S-1.0