

# A1 HVAC DEMO PLAN

SCALE:  $\frac{1}{8}" = 1'-0"$

SCALE: 1/8" = 1'-0"

**SHEET NOTES:**


1. FIELD VERIFY EXISTING CONDITIONS PRIOR TO CONSTRUCTION.
2. RECORD DRAWINGS ARE NOT AVAILABLE FOR EXISTING SYSTEMS. ADVISE A/E IF FIELD CONDITIONS ARE DIFFERENT THAN NOTED ON THE DRAWINGS PRIOR TO ANY WORK.

**DEMOLITION NOTES:**

1. UNLESS OTHERWISE NOTED, DEMOLISH ALL HVAC EQUIPMENT, DUCTWORK, DIFFUSERS, DAMPERS, AND ALL ASSOCIATED APPURTENANCES.
2. IT IS THE CONTRACTOR'S RESPONSIBILITY TO VISIT SITE AS REQUIRED TO CONFIRM TOTAL EXTENT OF HVAC DEMOLITION.


**FLAG NOTES:**

- 1 COORDINATE DEMOLITION OF DUCT THROUGH ROOF WITH SCHEDULE OF ROOF DEMOLITION AND REPLACEMENT. MAKE PROVISIONS TO INSURE THAT WORK IS SCHEDULED SUCH THAT OPENINGS THROUGH ROOF ARE PROTECTED AND WATER DOES NOT ENTER BUILDING THROUGH DUCT PENETRATIONS.

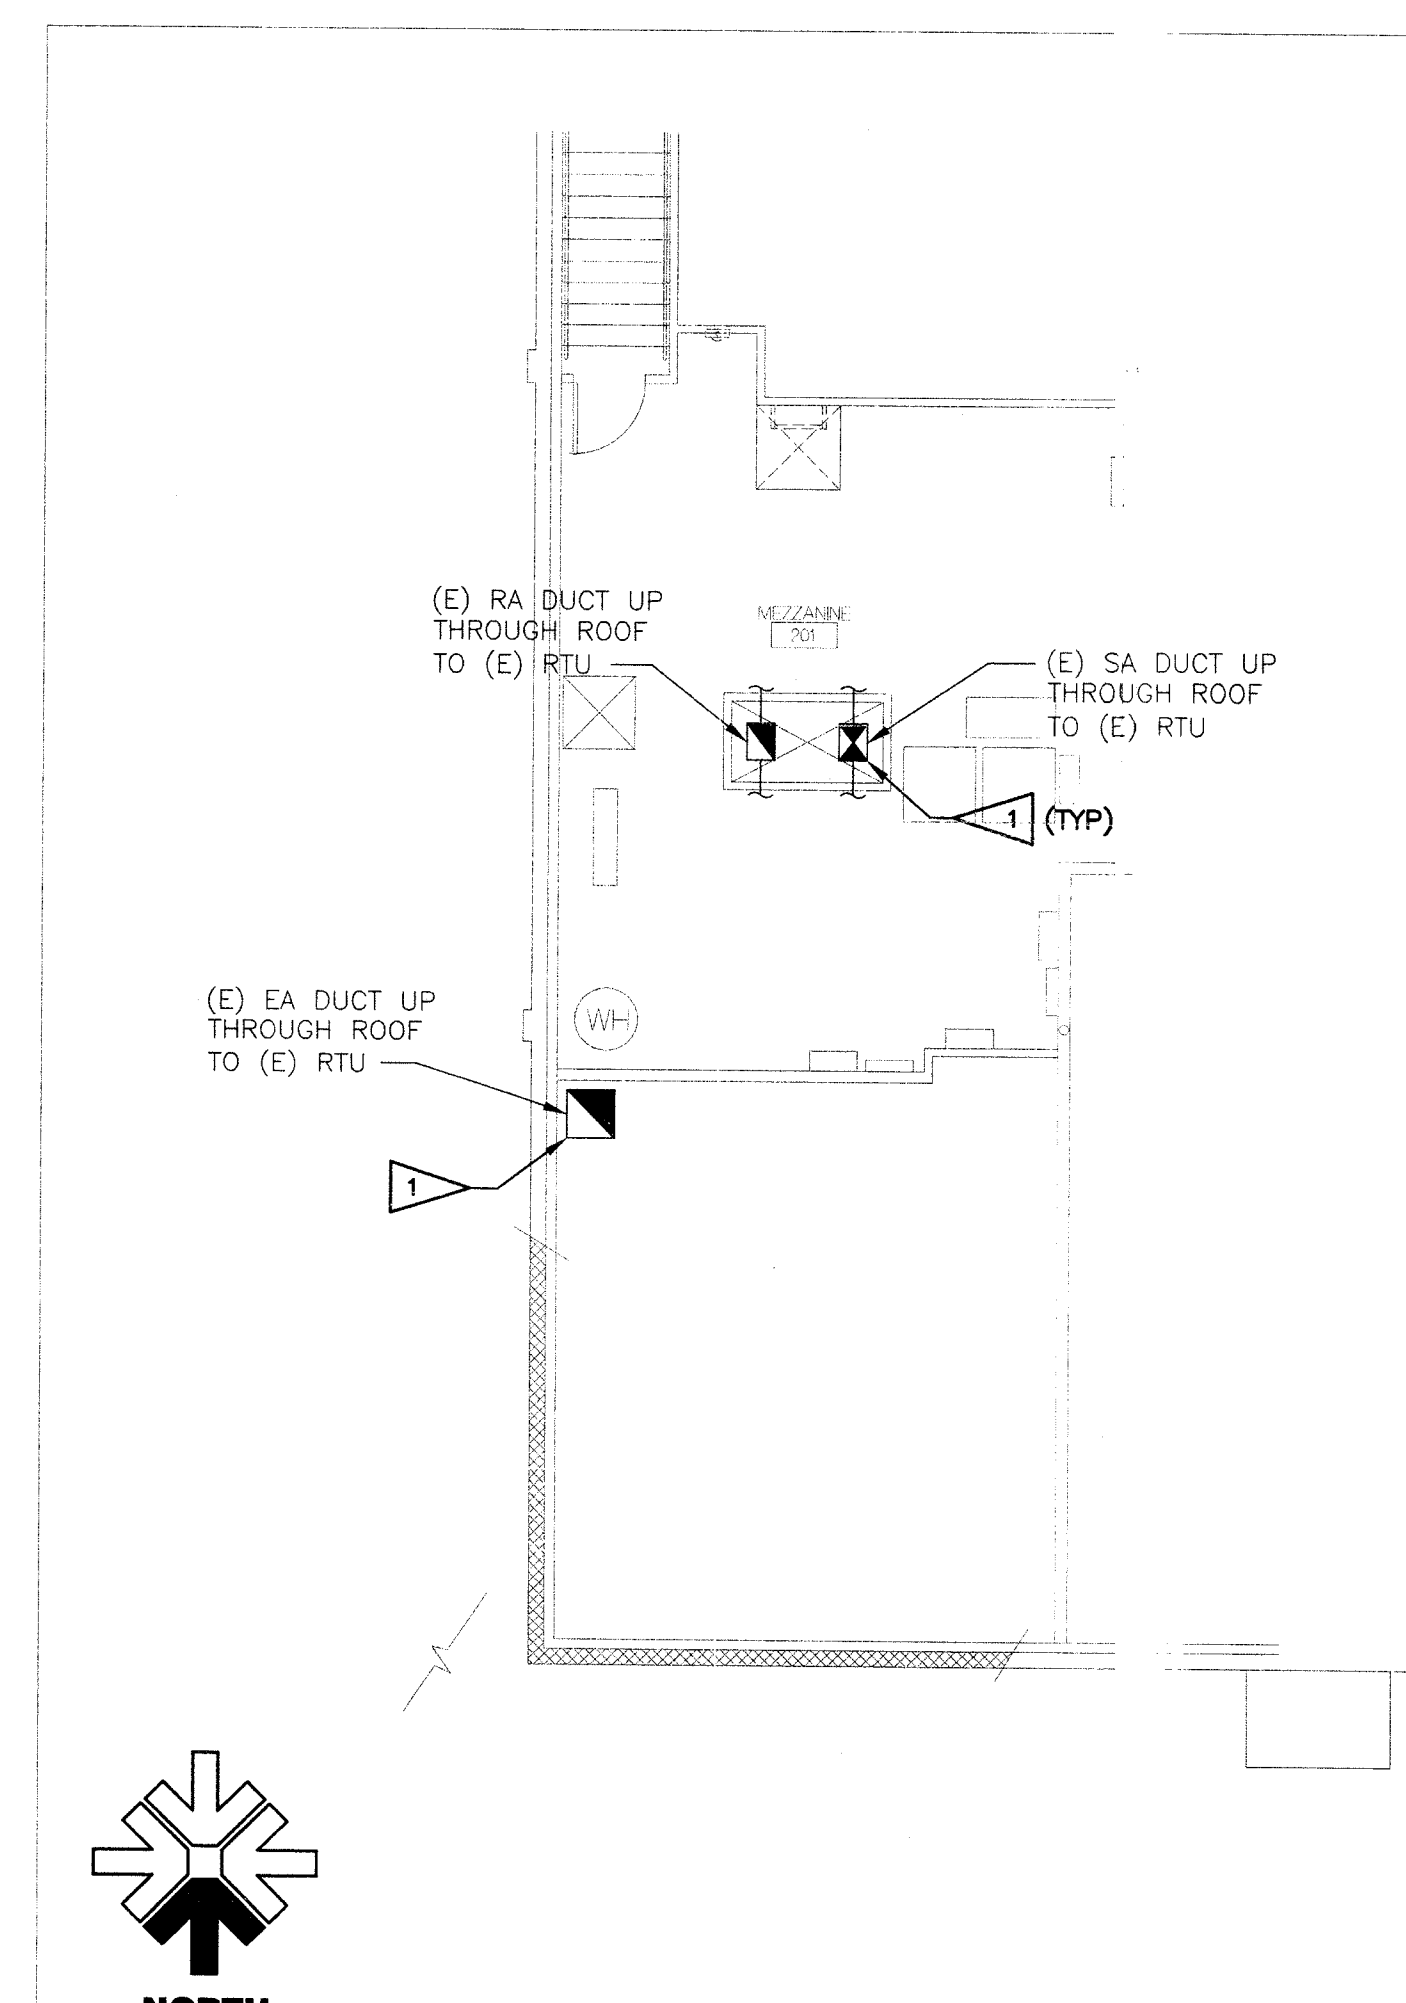

## A8 SECOND FLOOR HVAC DEMO PLAN

SCALE: 1/8" = 1'-0"

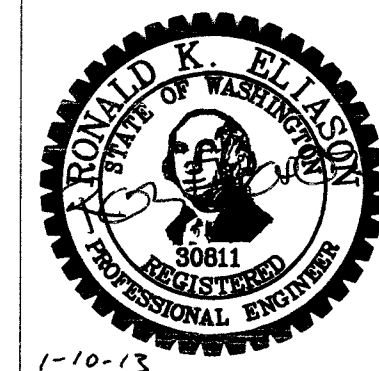

**DESIGN WEST**  
ARCHITECTS, P.A.  
7513 W KENNEDICK AVE SUITE D  
KENNEKICK, WA 98336  
PH. (509) 783-2244 FAX (509) 783-8740  
© COPYRIGHT DESIGN WEST ARCHITECTS P.A.  
DESIGN CONCEPTS AND DRAWINGS NOT TO BE REUSED  
WITHOUT WRITTEN PERMISSION OF ARCHITECT



**H A R G I S**  
**Hargis Engineers, Inc.**  
6000 Stewart Street, Suite 1000 | Seattle, WA 98101  
t | 206.448.3376 f | 206.448.4450 w | hargis.biz

**KENNEWICK SCHOOL DISTRICT  
1315 BUILDING RENOVATIONS**  
1315 WEST 4TH AVENUE  
KENNEWICK, WA.  
98336

## REVISIONS

DRAWN BY:  
MR

CHECKED BY:  
JR

DATE  
1/10/2013

JOB NUMBER  
1278

**SHEET NAME**

## HVAC DE PLAN

SHEET

## MD4.1