

1 2 3 4 5 6 7 8 9 10

F


E

D

C


B

A

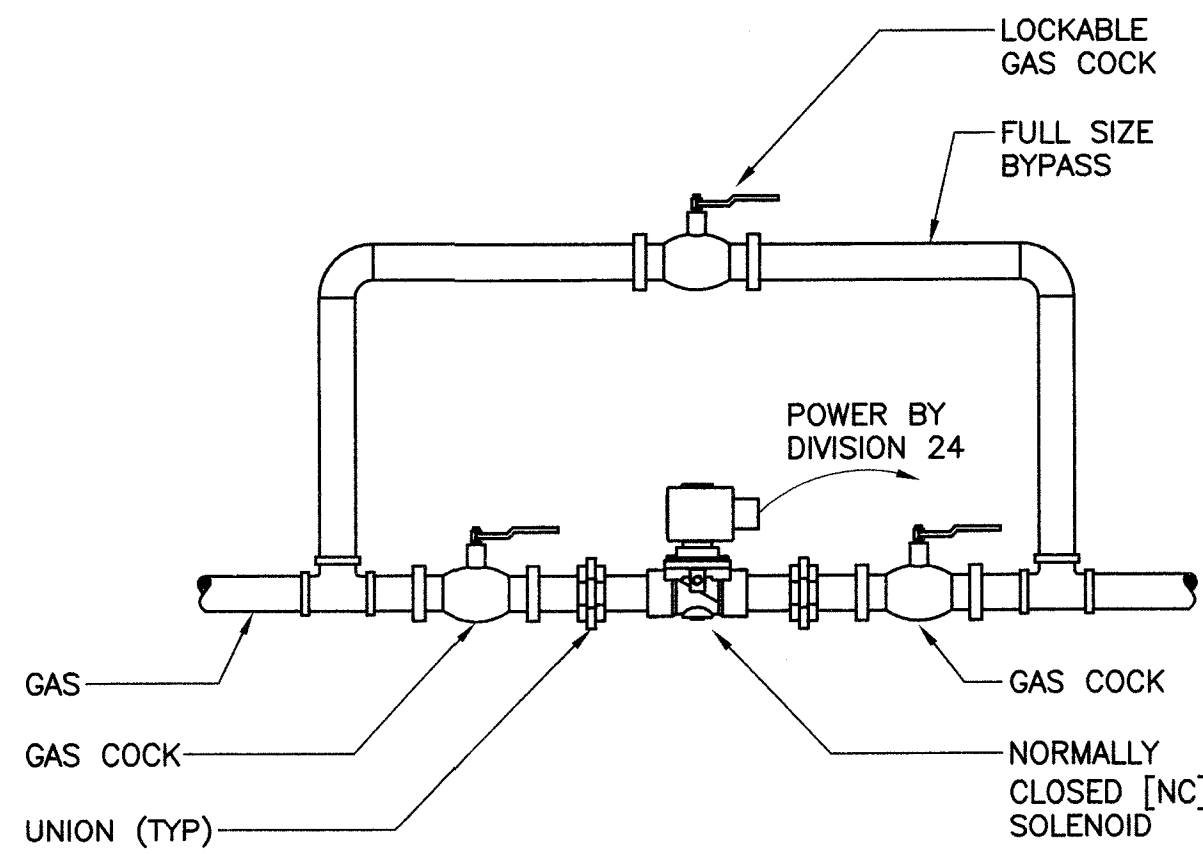


- NOTES:
1. LINE SIZE PER PLANS.
 2. QUANTITY OF SWITCHES PER PLAN. SWITCHES SHALL BE KEYED IN PUBLIC AREAS.

7 SOLENOID GAS SHUTOFF VALVE DETAIL
M9.02 SCALE: NONE

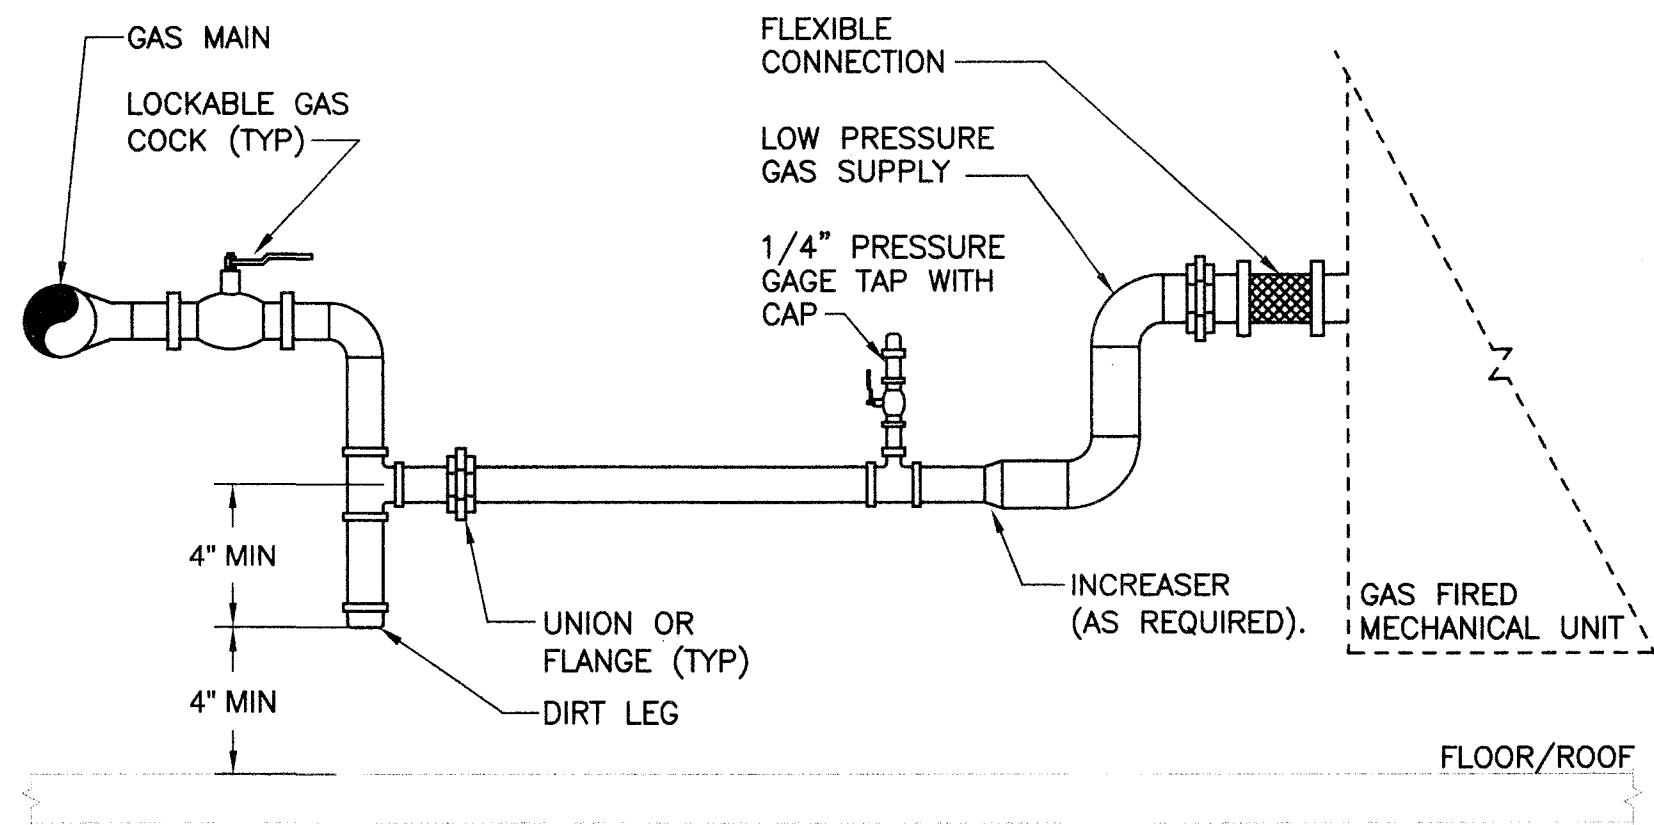


- NOTES:
1. SUPPORT PIPING PER SPECIFICATIONS AND MANUFACTURER'S RECOMMENDATIONS.

4 GAS FIRED EQUIPMENT CONNECTION DETAIL
M9.02 SCALE: NONE

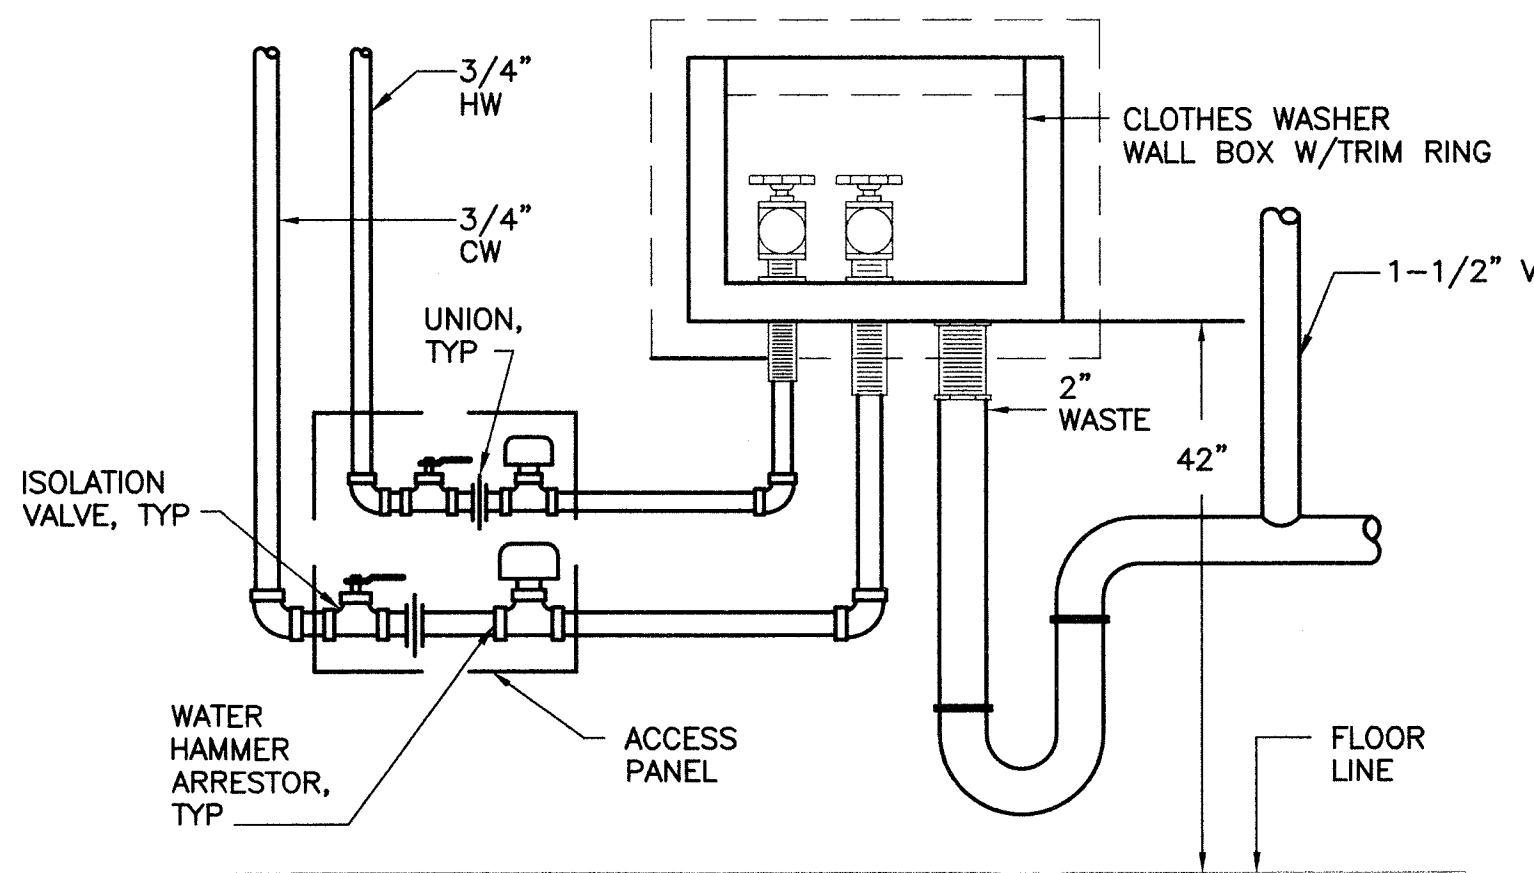


5 CLOTHES WASHER WALL BOX INST. DETAIL (SB-1)
M9.02 SCALE: NONE

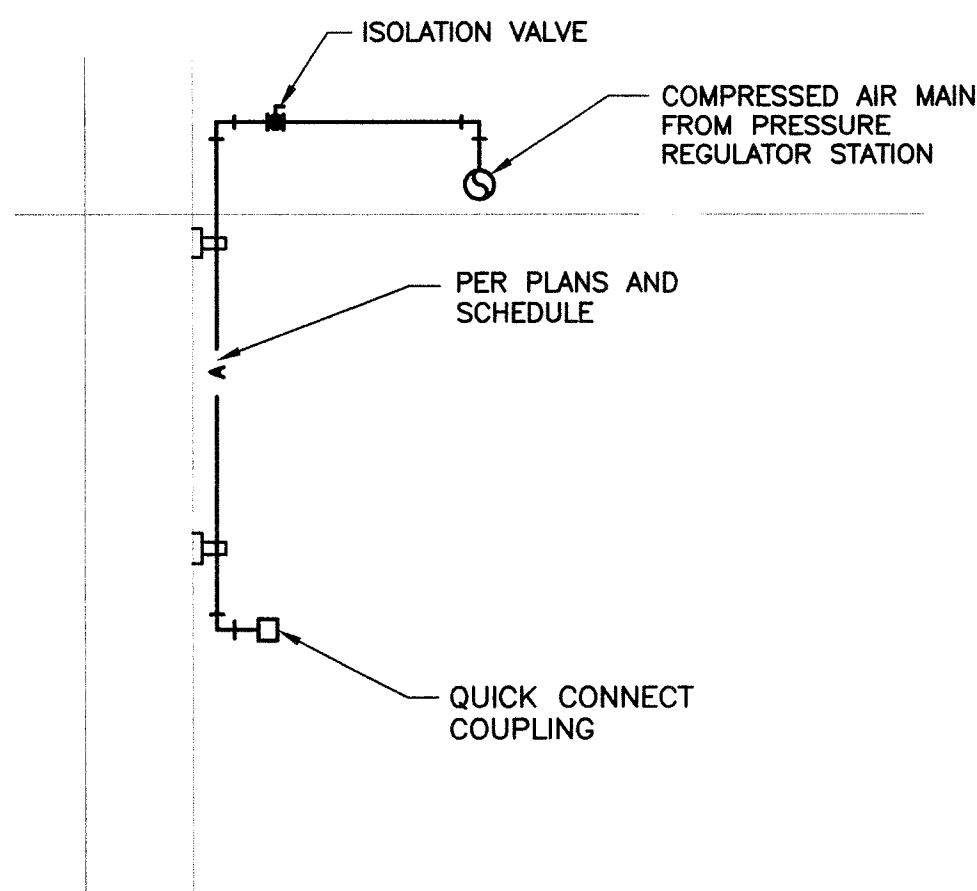

- NOTES:
1. REFER TO PLANS FOR PIPE SIZES.
 2. MOUNT OUTLET PER ARCHITECTURAL INTERIOR ELEVATIONS.

6 DETAIL - COMPRESSED AIR CONNECTION
M9.02 SCALE: NONE

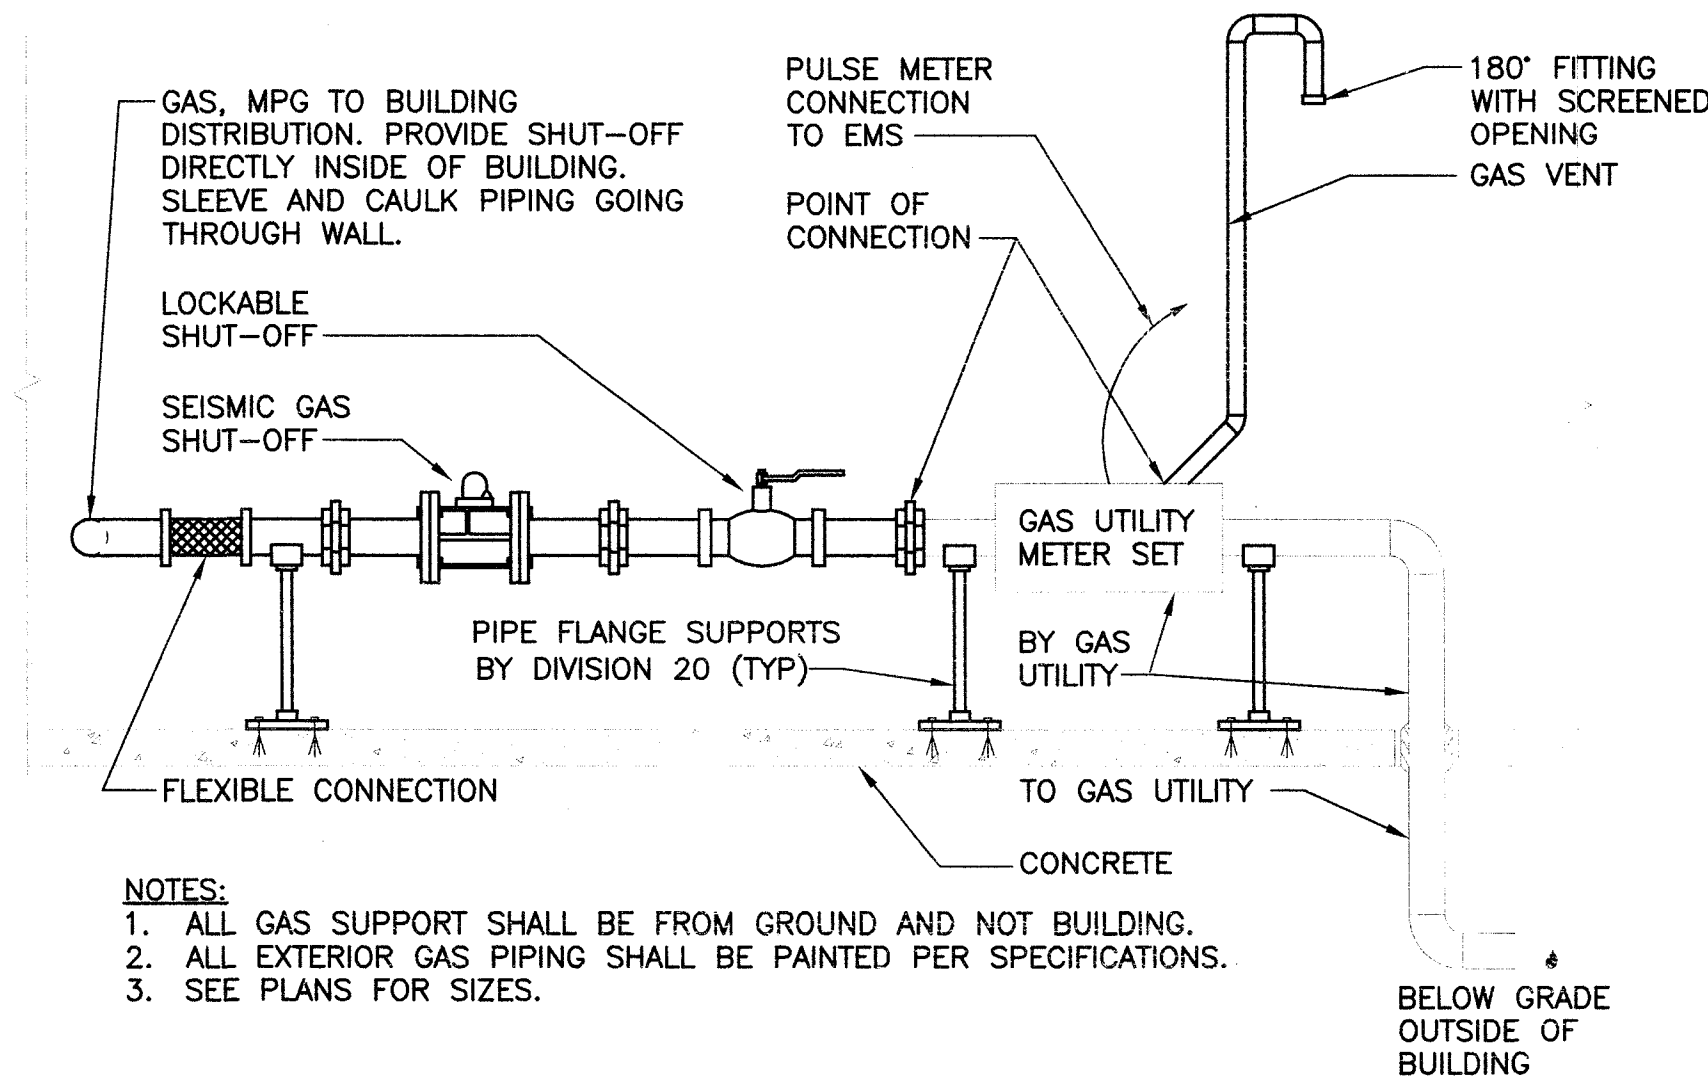


- NOTES:
1. ALL GAS SUPPORT SHALL BE FROM GROUND AND NOT BUILDING.
 2. ALL EXTERIOR GAS PIPING SHALL BE PAINTED PER SPECIFICATIONS.
 3. SEE PLANS FOR SIZES.


1 DETAIL - NATURAL GAS UTILITY METER
M9.02 SCALE: NONE

- NOTE:
1. CONDENSATE DRAIN PAN SHALL POSITIVELY SLOPE DOWN TO PIPE OUTLET CONNECTION TO RESULT IN FREE AND COMPLETE DRAINAGE.


SP ABOVE DRAIN PAN, IN. WG	H, INCHES	X, INCHES	Z, INCHES
-1	2	1	5
-2	3	1.5	6.5
-3	4	2	8
+1	1	2	5
+2	1	3	6
+3	1	4	7

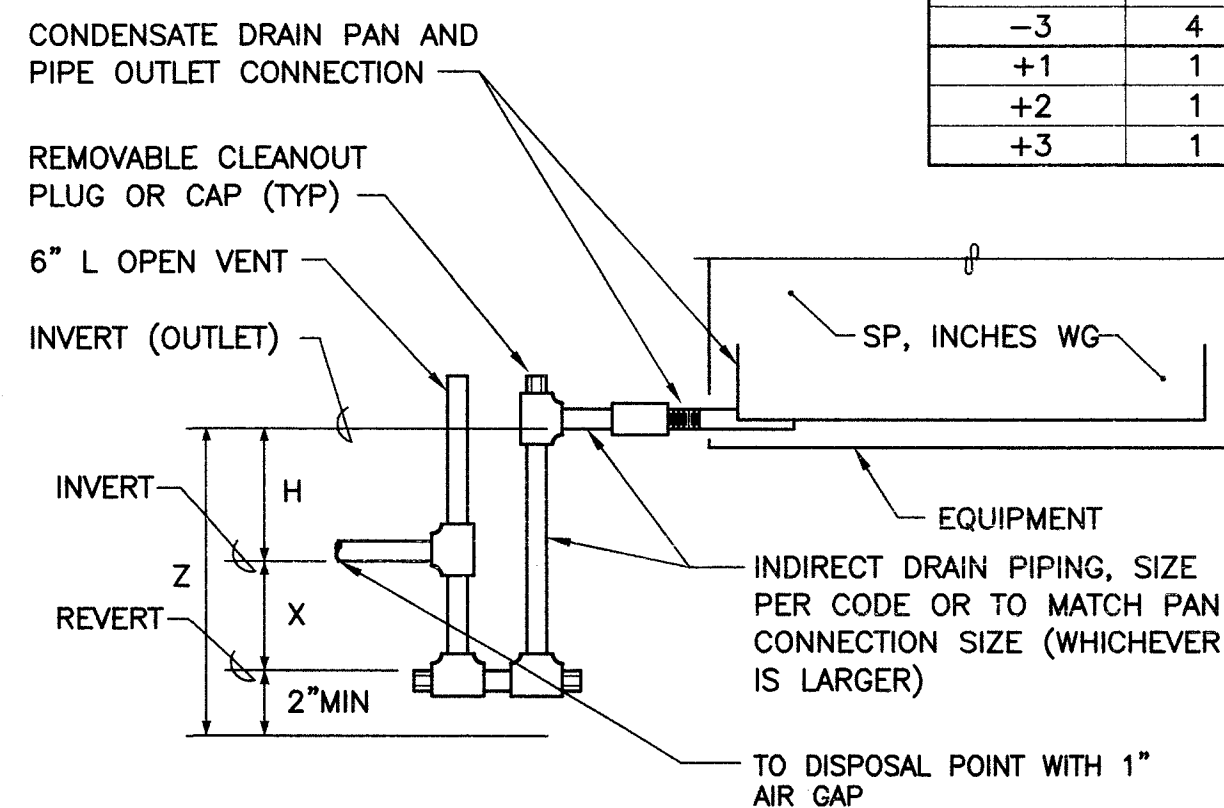


2 COOLING COIL CONDENSATE DRAIN DETAIL
M9.02 SCALE: NONE

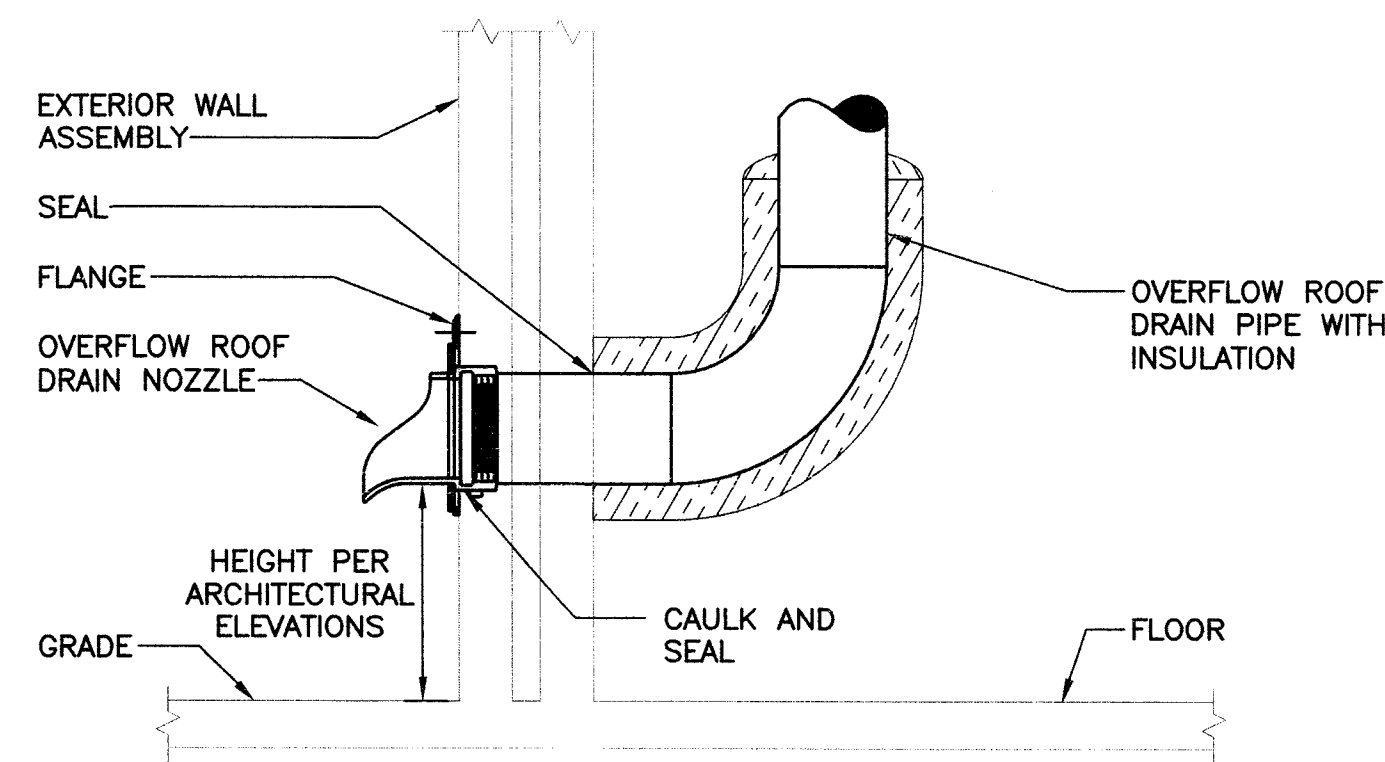

3 DETAIL - OVERFLOW ROOF DRAIN NOZZLE
M9.02 SCALE: NONE

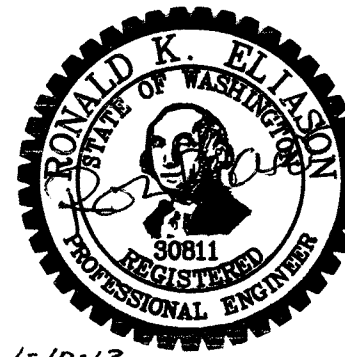

DESIGN WEST
ARCHITECTS, P.A.
7513 W KENNEDY AVE SUITE D
SEATTLE, WA 98148
PH: (206) 789-2244 FAX: (206) 789-9740
© COPYRIGHT DESIGN WEST ARCHITECTS, P.A.
DESIGN CONCEPTS AND DRAWINGS NOT TO BE REPRODUCED
WITHOUT WRITTEN PERMISSION OF ARCHITECT

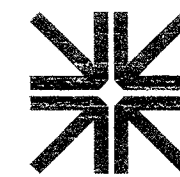

HARGIS
Hargis Engineers, Inc.
600 Stewart Street, Suite 1000 | Seattle, WA 98101
11206-448-3376 | 1206-448-4450 w | hargis.biz
ENGINEERS | MECHANICAL | ELECTRICAL | TELECOMMUNICATIONS

KENNEWICK SCHOOL DISTRICT
1315 BUILDING RENOVATIONS
1315 WEST 4TH AVENUE
KENNEWICK, WA 99338

REVISIONS

DRAWN BY:
MR

CHECKED BY:
JR

DATE
1/10/2013

JOB NUMBER
1278

SHEET NAME

MECHANICAL
DETAILS

SHEET

M9.02

1 2 3 4 5 6 7 8 9 10