




E2 **DETAIL - ORGANIZATION AND LABELING**
SCALE NONE

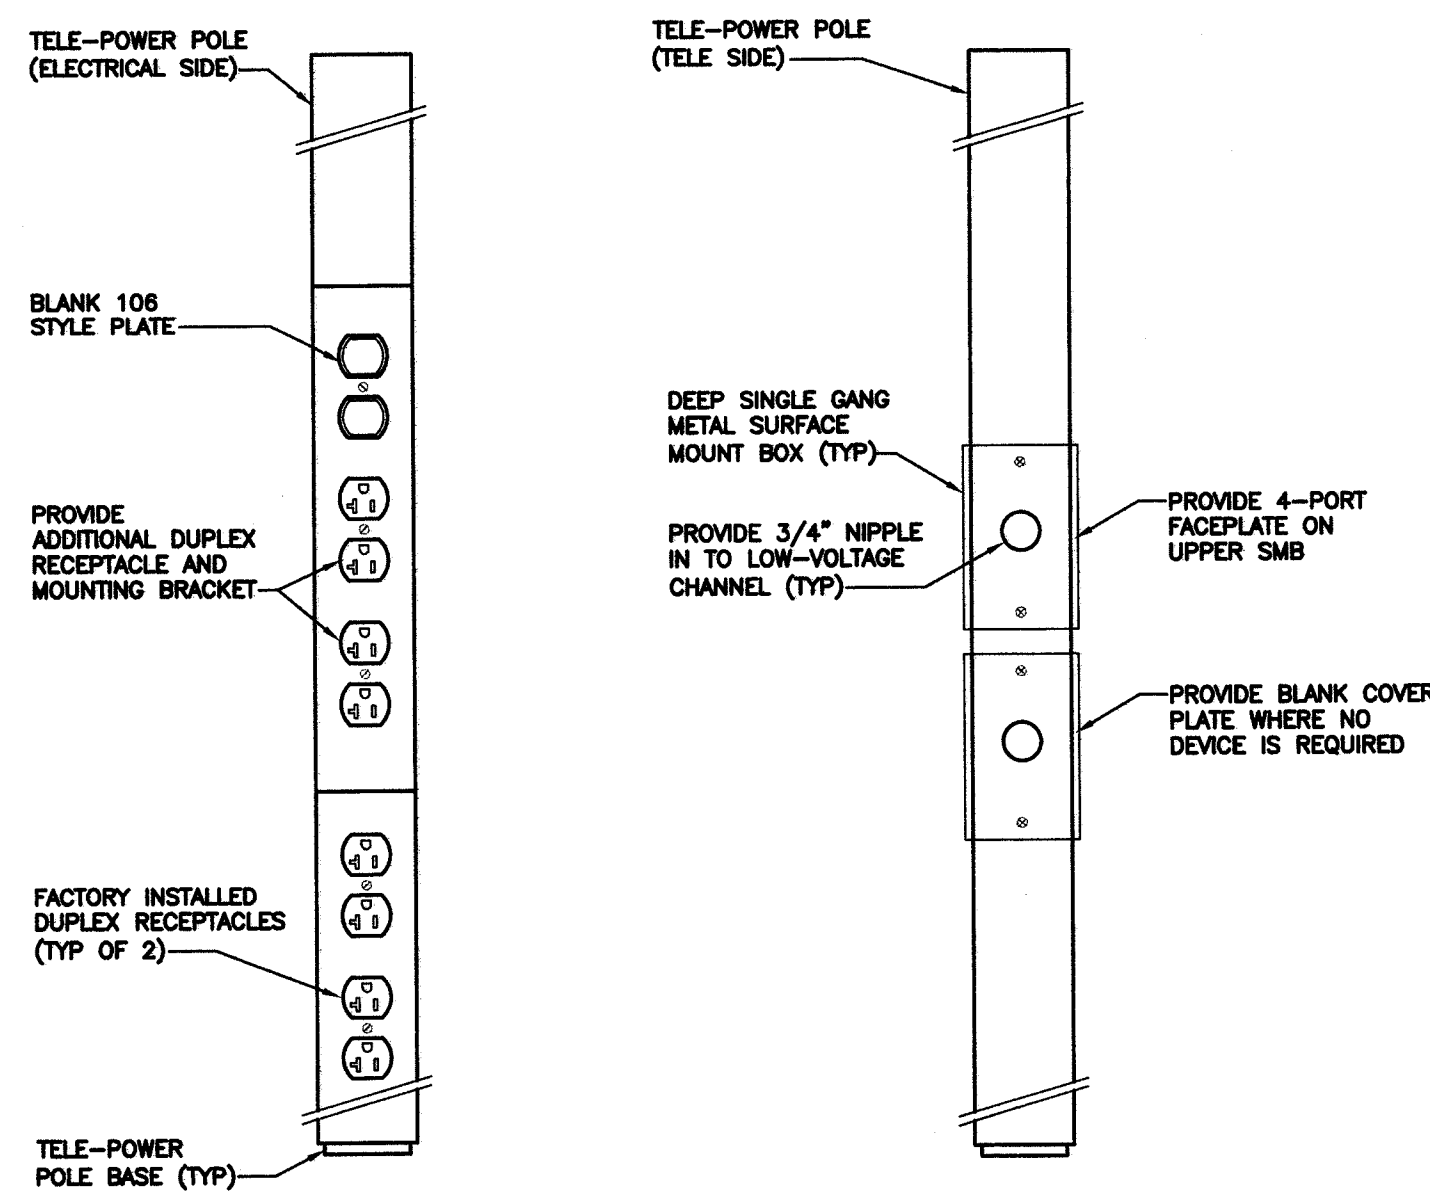


C2 **DETAIL - TELE-POWER POLE INSTALLATION**
SCALE NONE

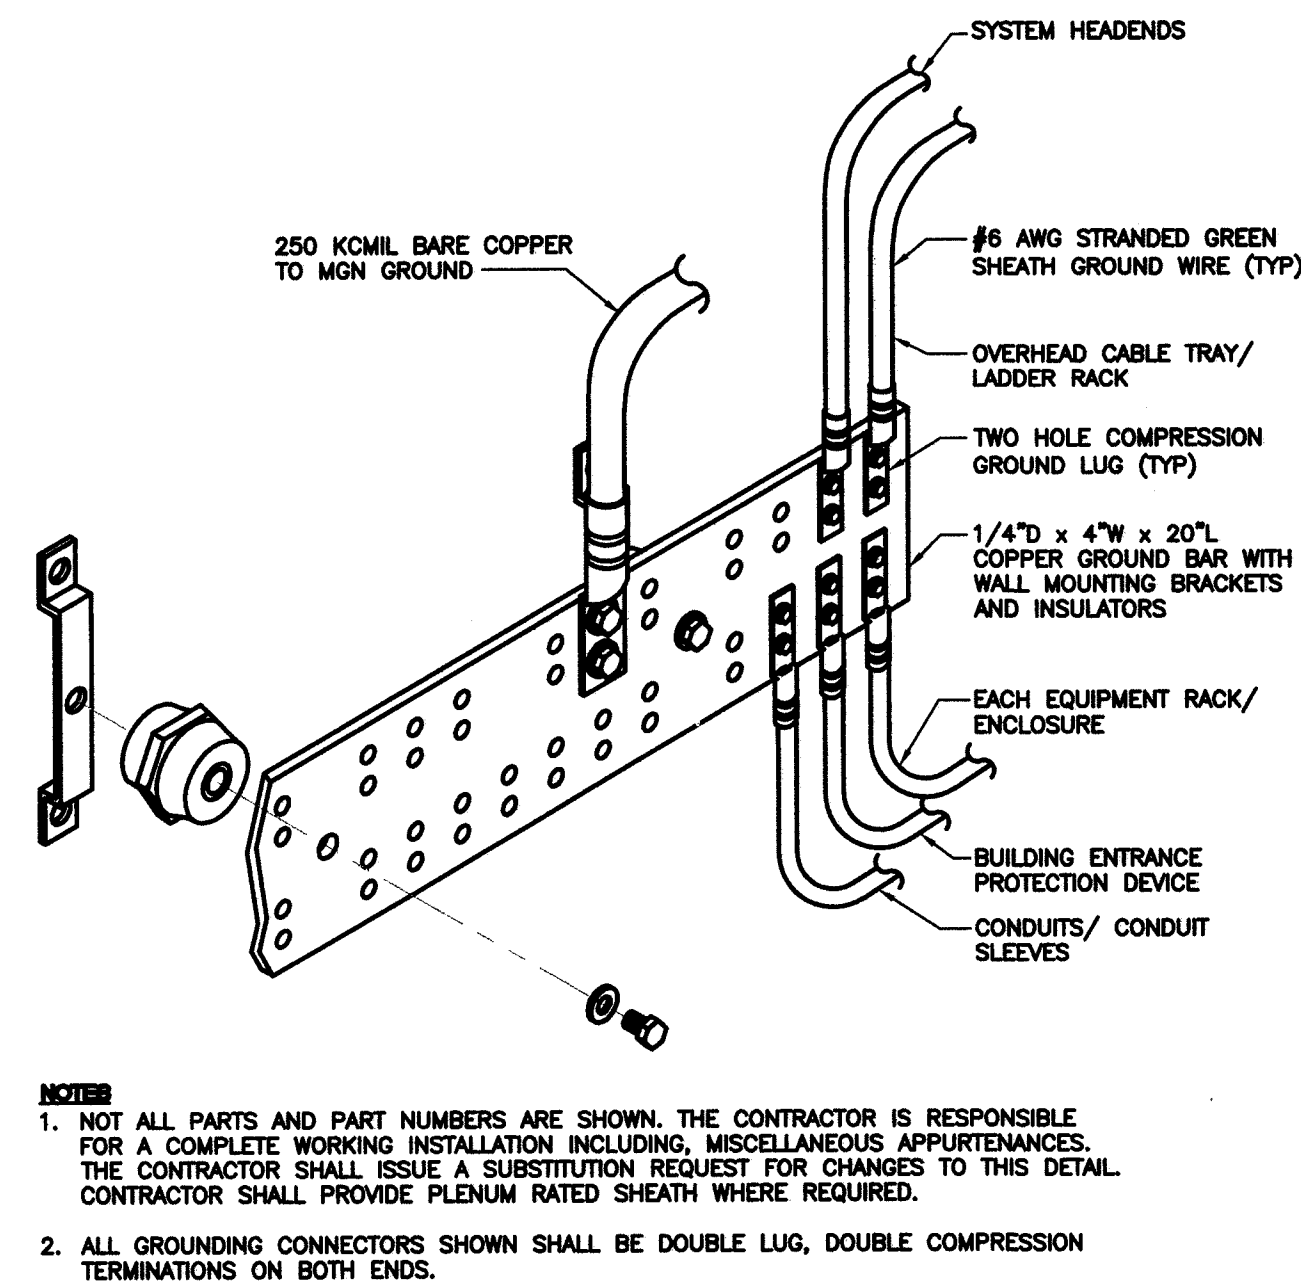


C5 **DETAIL - TELECOM MAIN GROUNDING BUSBAR - 20"**
SCALE NONE

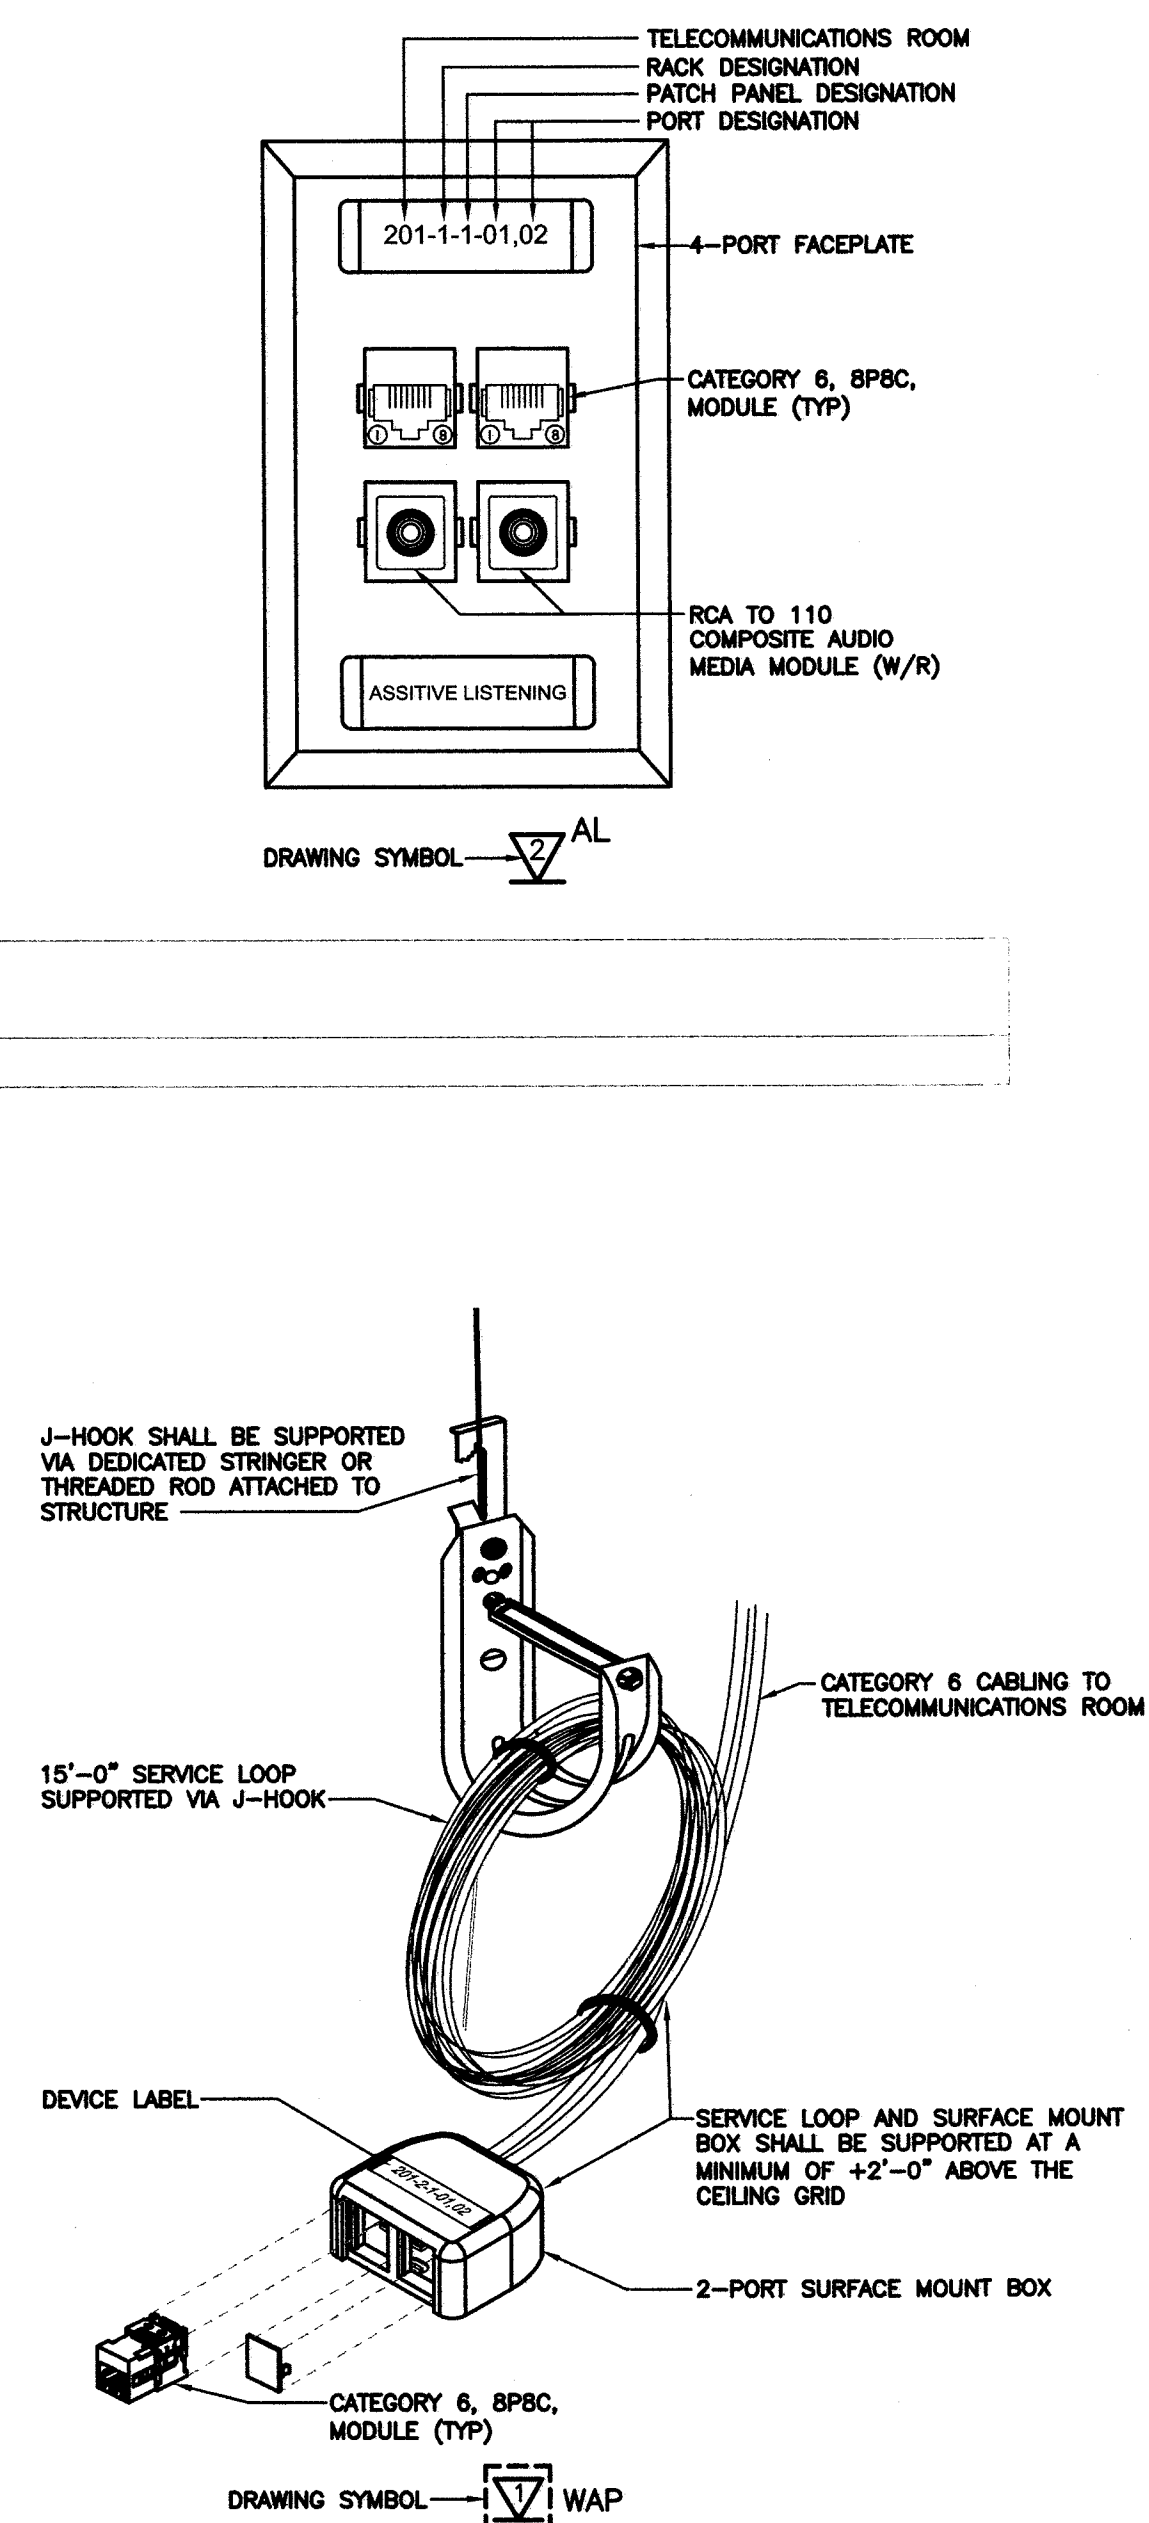


C8 **DETAIL - ABOVE CEILING WAP DEVICE**
SCALE NONE

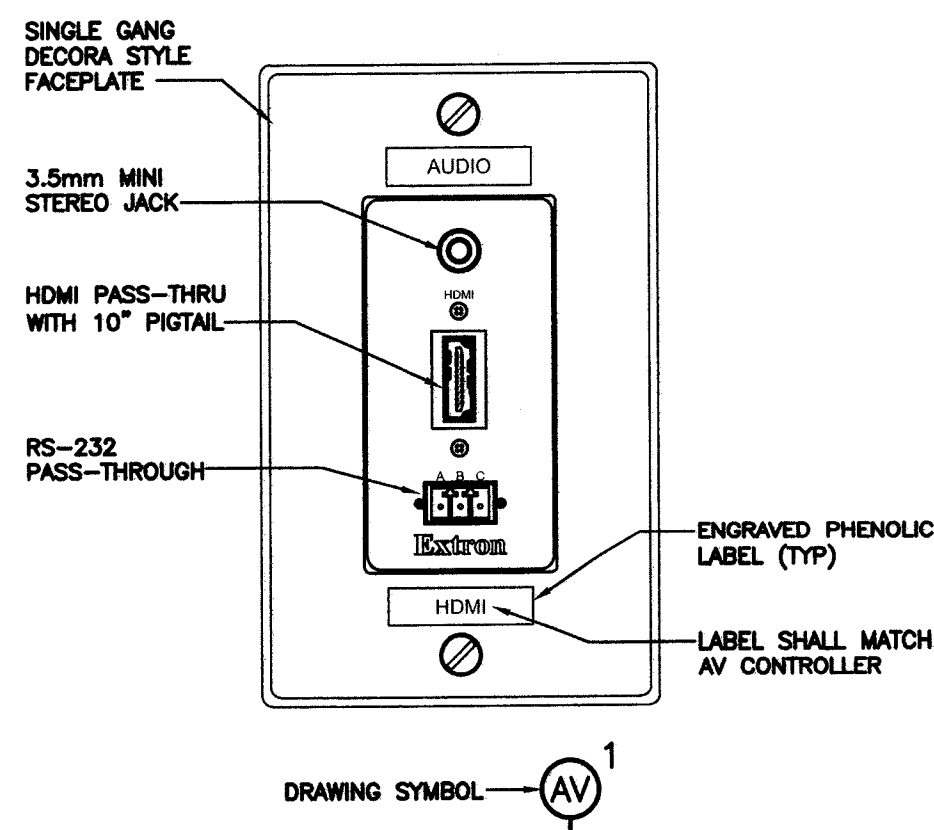


A1 **DETAIL - AV1 HDMI AND AUDIO**
SCALE NONE

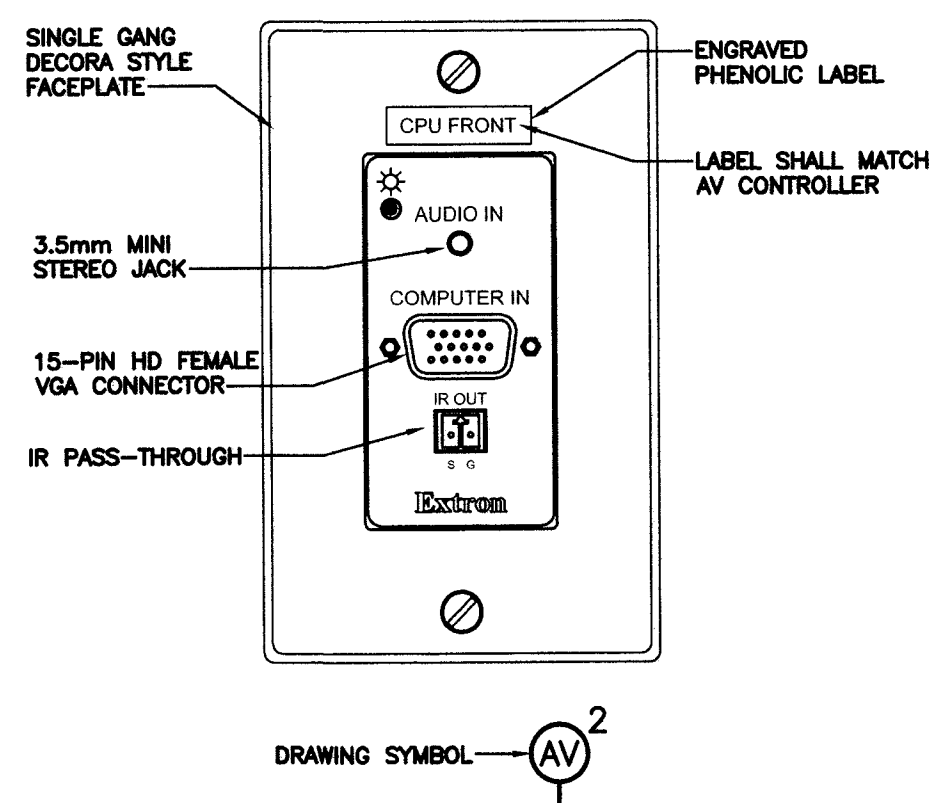

A4 **DETAIL - AV2 VGA AND AUDIO**
SCALE NONE

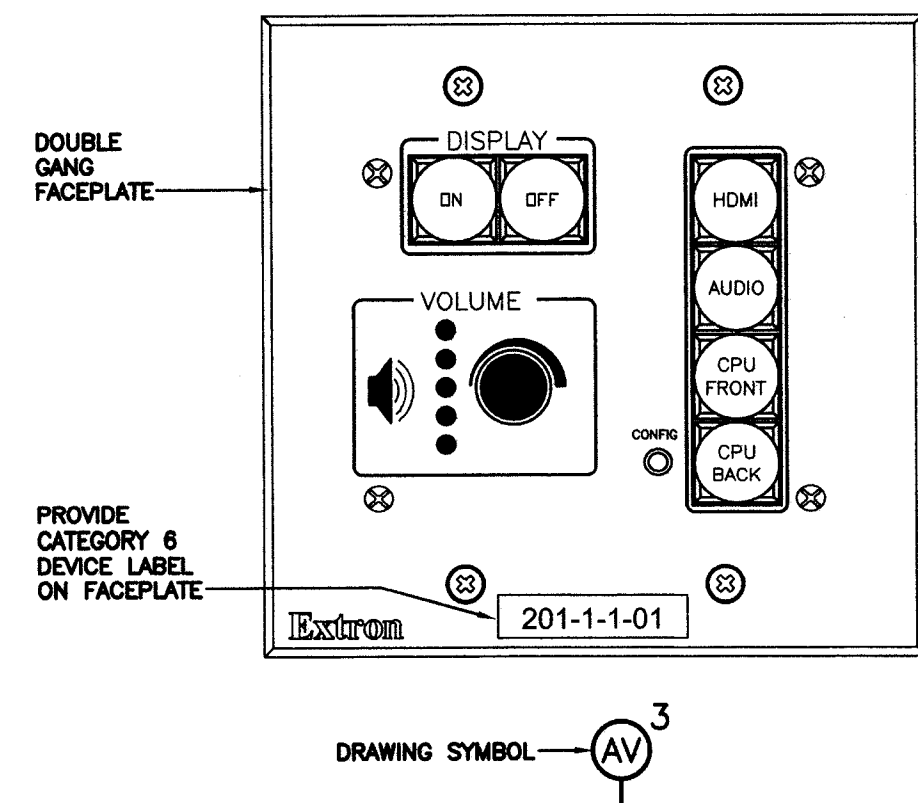


A6 **DETAIL - AV3 CONTROLLER**
SCALE NONE

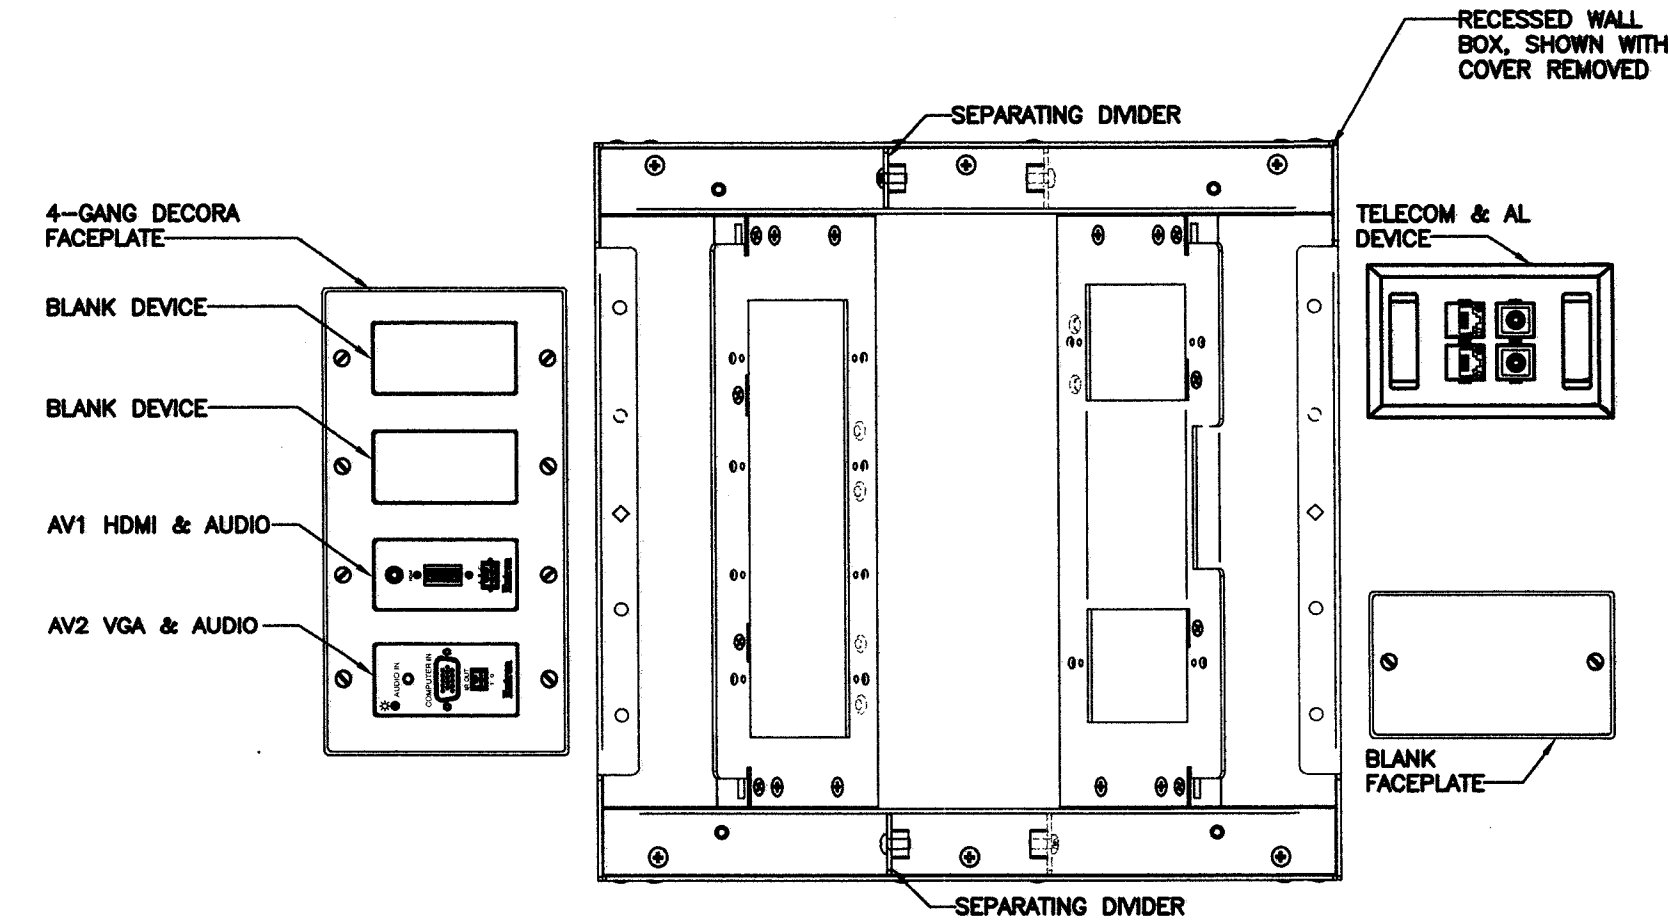

A8 **DETAIL - RECESSED WALL BOX**
SCALE NONE



DESIGN WEST
ARCHITECTS, P.A.
7513 W KENNEWICK AVE SUITE D
KENNEWICK, WA 99336
PH: (509) 783-2244 FAX: (509) 783-8740
DESIGN CONCEPTS AND DRAWINGS NOT TO BE REPRODUCED WITHOUT WRITTEN PERMISSION OF ARCHITECT

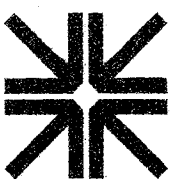

HARGIS
Hargis Engineers, Inc.
10000 1st Avenue, Suite 100
Kennewick, WA 99336
1-206-448-3378 | 206-448-4450 | w|hargis.biz
BUSINESS | MECHANICAL | ELECTRICAL | TELECOMMUNICATIONS

KENNEWICK SCHOOL DISTRICT
1315 BUILDING RENOVATIONS
1315 WEST 4TH AVENUE
KENNEWICK, WA 99336

REVISIONS

DRAWN BY:
JPH DB
CHECKED BY:
MLR
DATE
2/19/2022
JOB NUMBER
278

SHEET NAME

SYSTEMS
DETAILS

SHEET

E8.01