
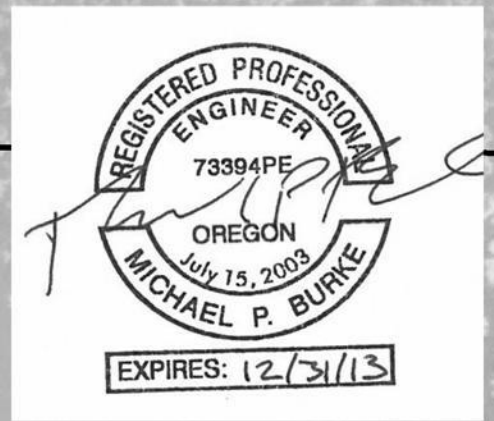
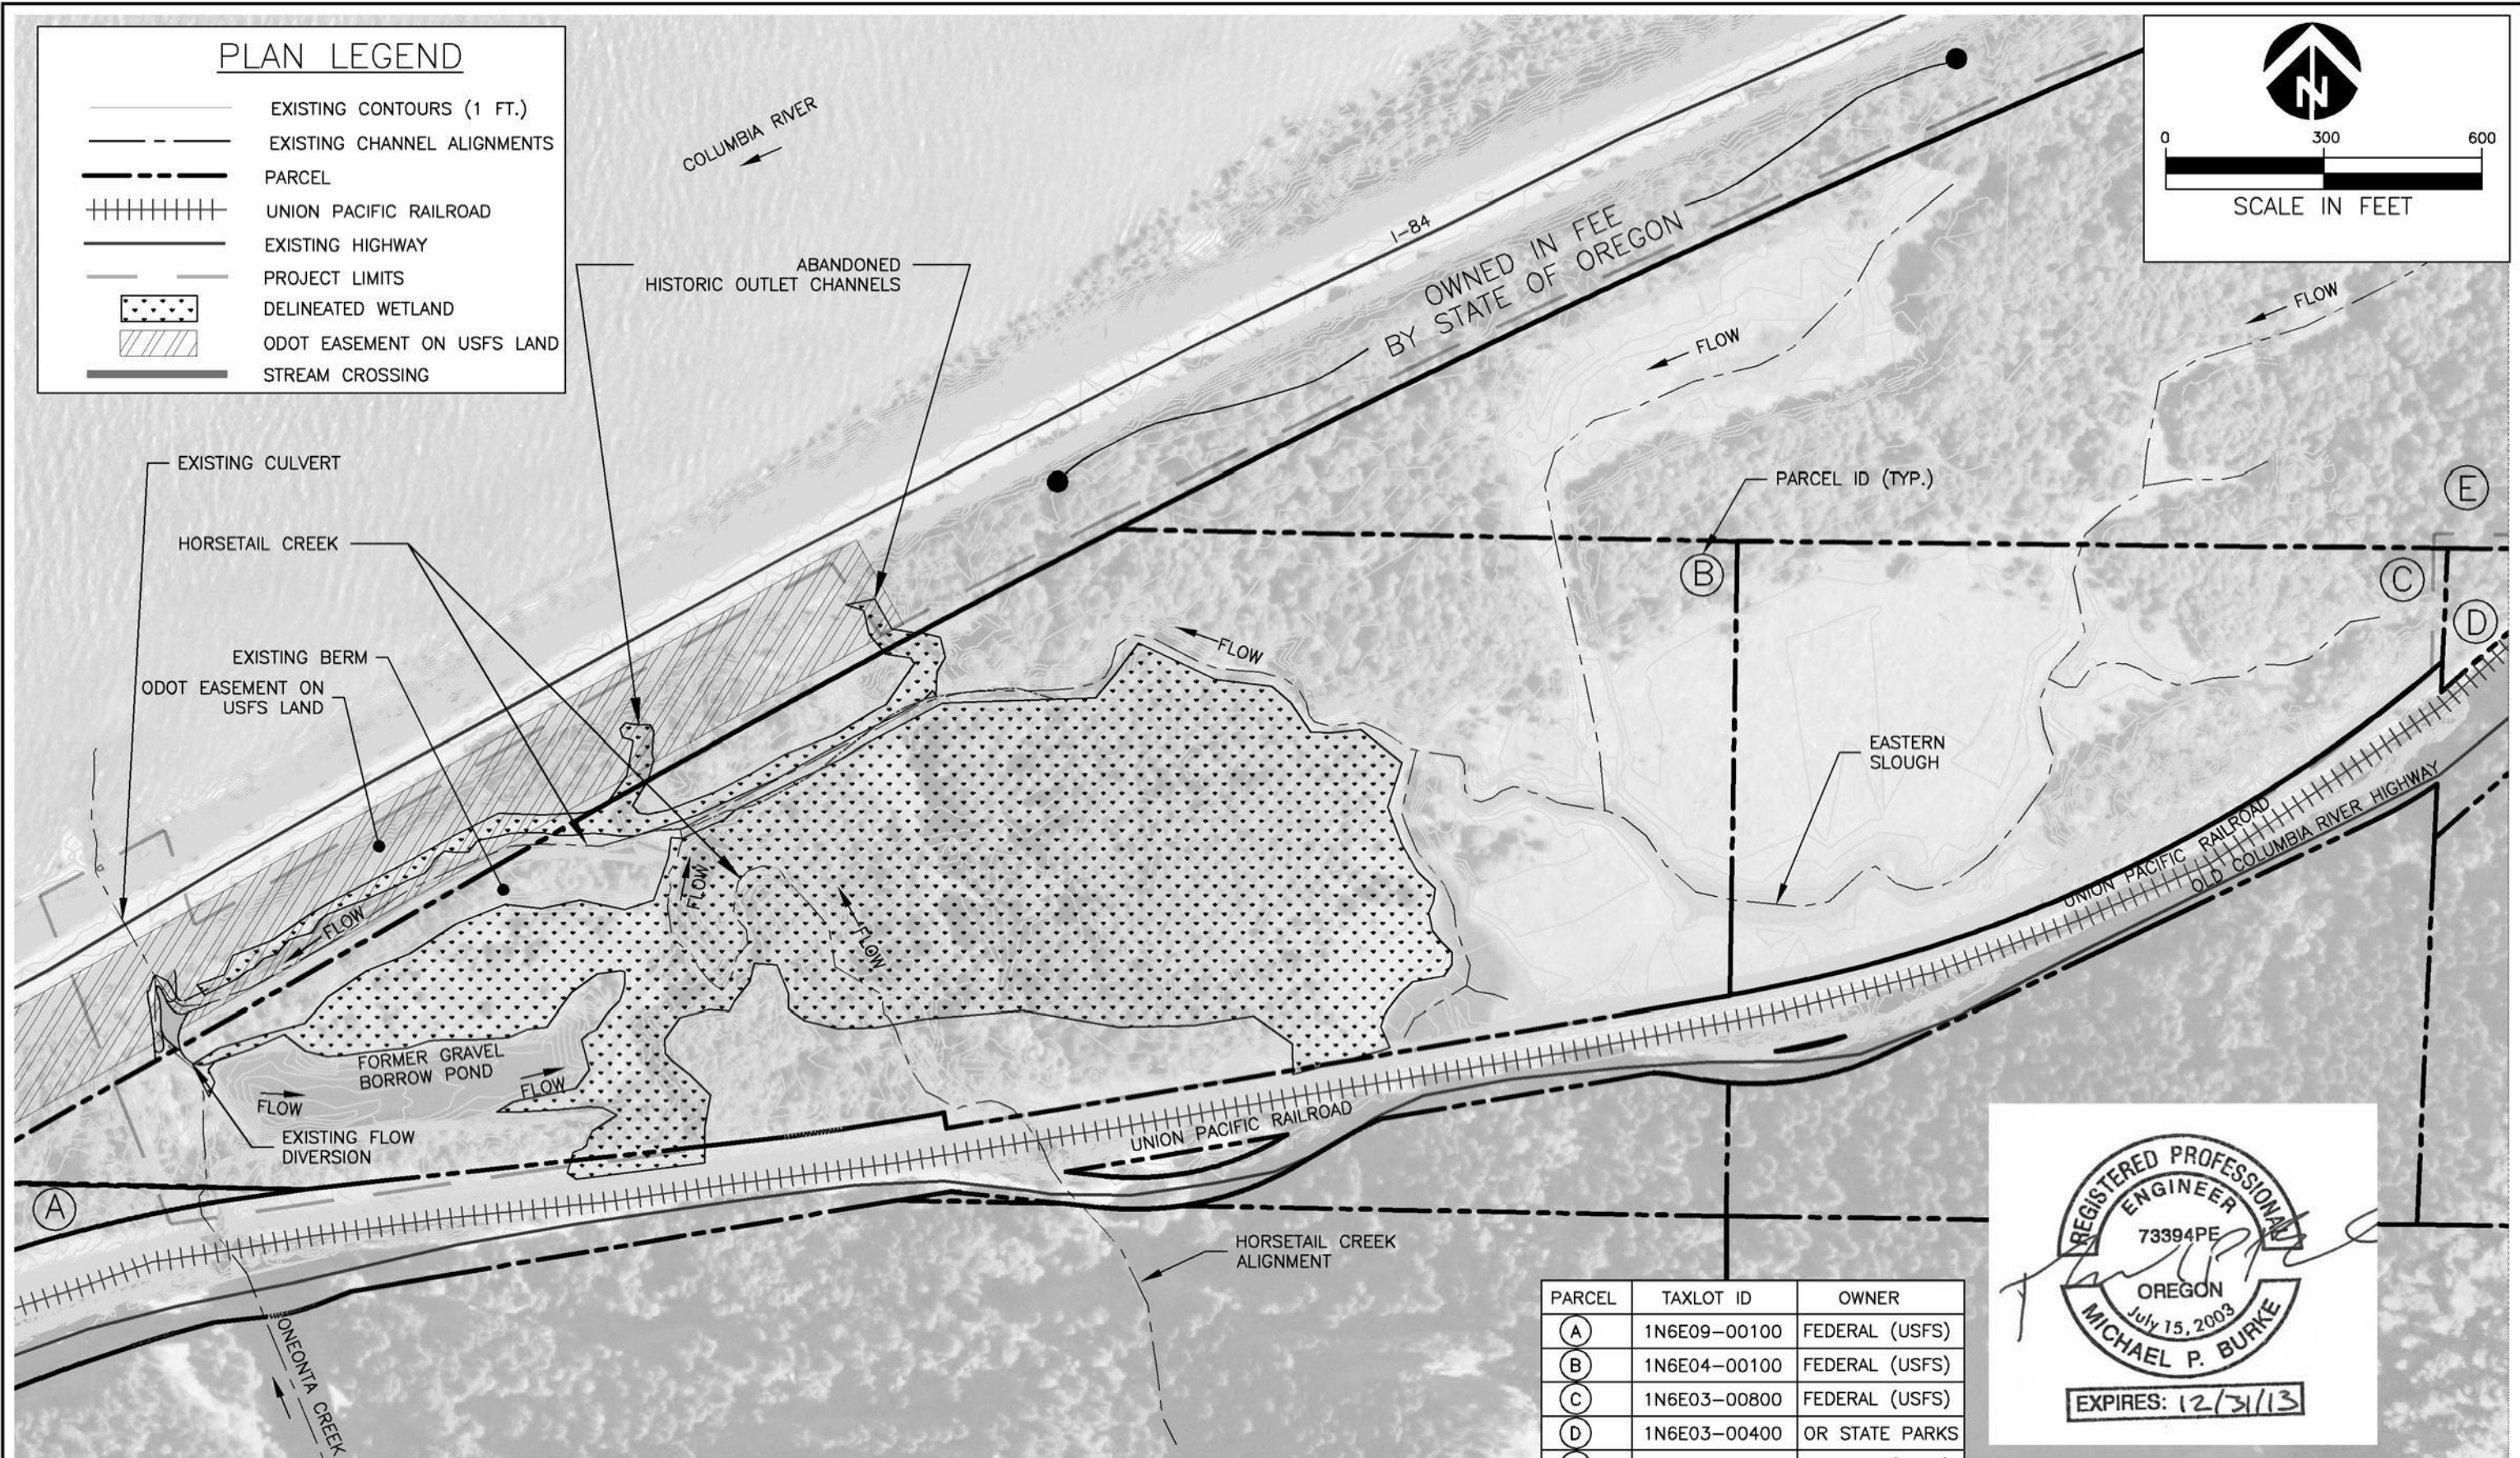


PLAN LEGEND

- EXISTING CONTOURS (1 FT.)
- EXISTING CHANNEL ALIGNMENTS
- PARCEL
- UNION PACIFIC RAILROAD
- EXISTING HIGHWAY
- PROJECT LIMITS
- DELINEATED WETLAND
- ODOT EASEMENT ON USFS LAND
- STREAM CROSSING

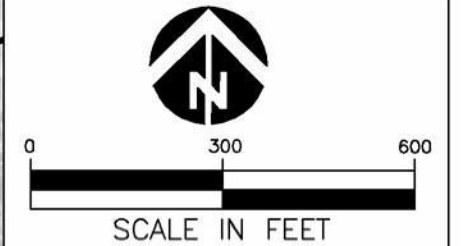

PARCEL	TAXLOT ID	OWNER
(A)	1N6E09-00100	FEDERAL (USFS)
(B)	1N6E04-00100	FEDERAL (USFS)
(C)	1N6E03-00800	FEDERAL (USFS)
(D)	1N6E03-00400	OR STATE PARKS
(E)	1N6E03-00700	FEDERAL (USFS)
(F)	1N6E03-00600	OR/WA RAILROAD

PLAN

NO.	BY	DATE	REVISION DESCRIPTION

JT	MB,DS	MB
DRAWN	DESIGNED	CHECKED
MB	12/13/12	110224
APPROVED	DATE	PROJECT

HORSETAIL CREEK FLOODPLAIN RESTORATION
MULTNOMAH COUNTY, OREGON
LOWER COLUMBIA ESTUARY PARTNERSHIP



1020 Wasco Street, Suite 1
Hood River, OR 97031
541.386.9003
www.interfluve.com

EXISTING CONDITIONS
PLAN

SHEET

2 of 33