


CONCEPTUAL PLAN


T.29N. R.6E. W.M.

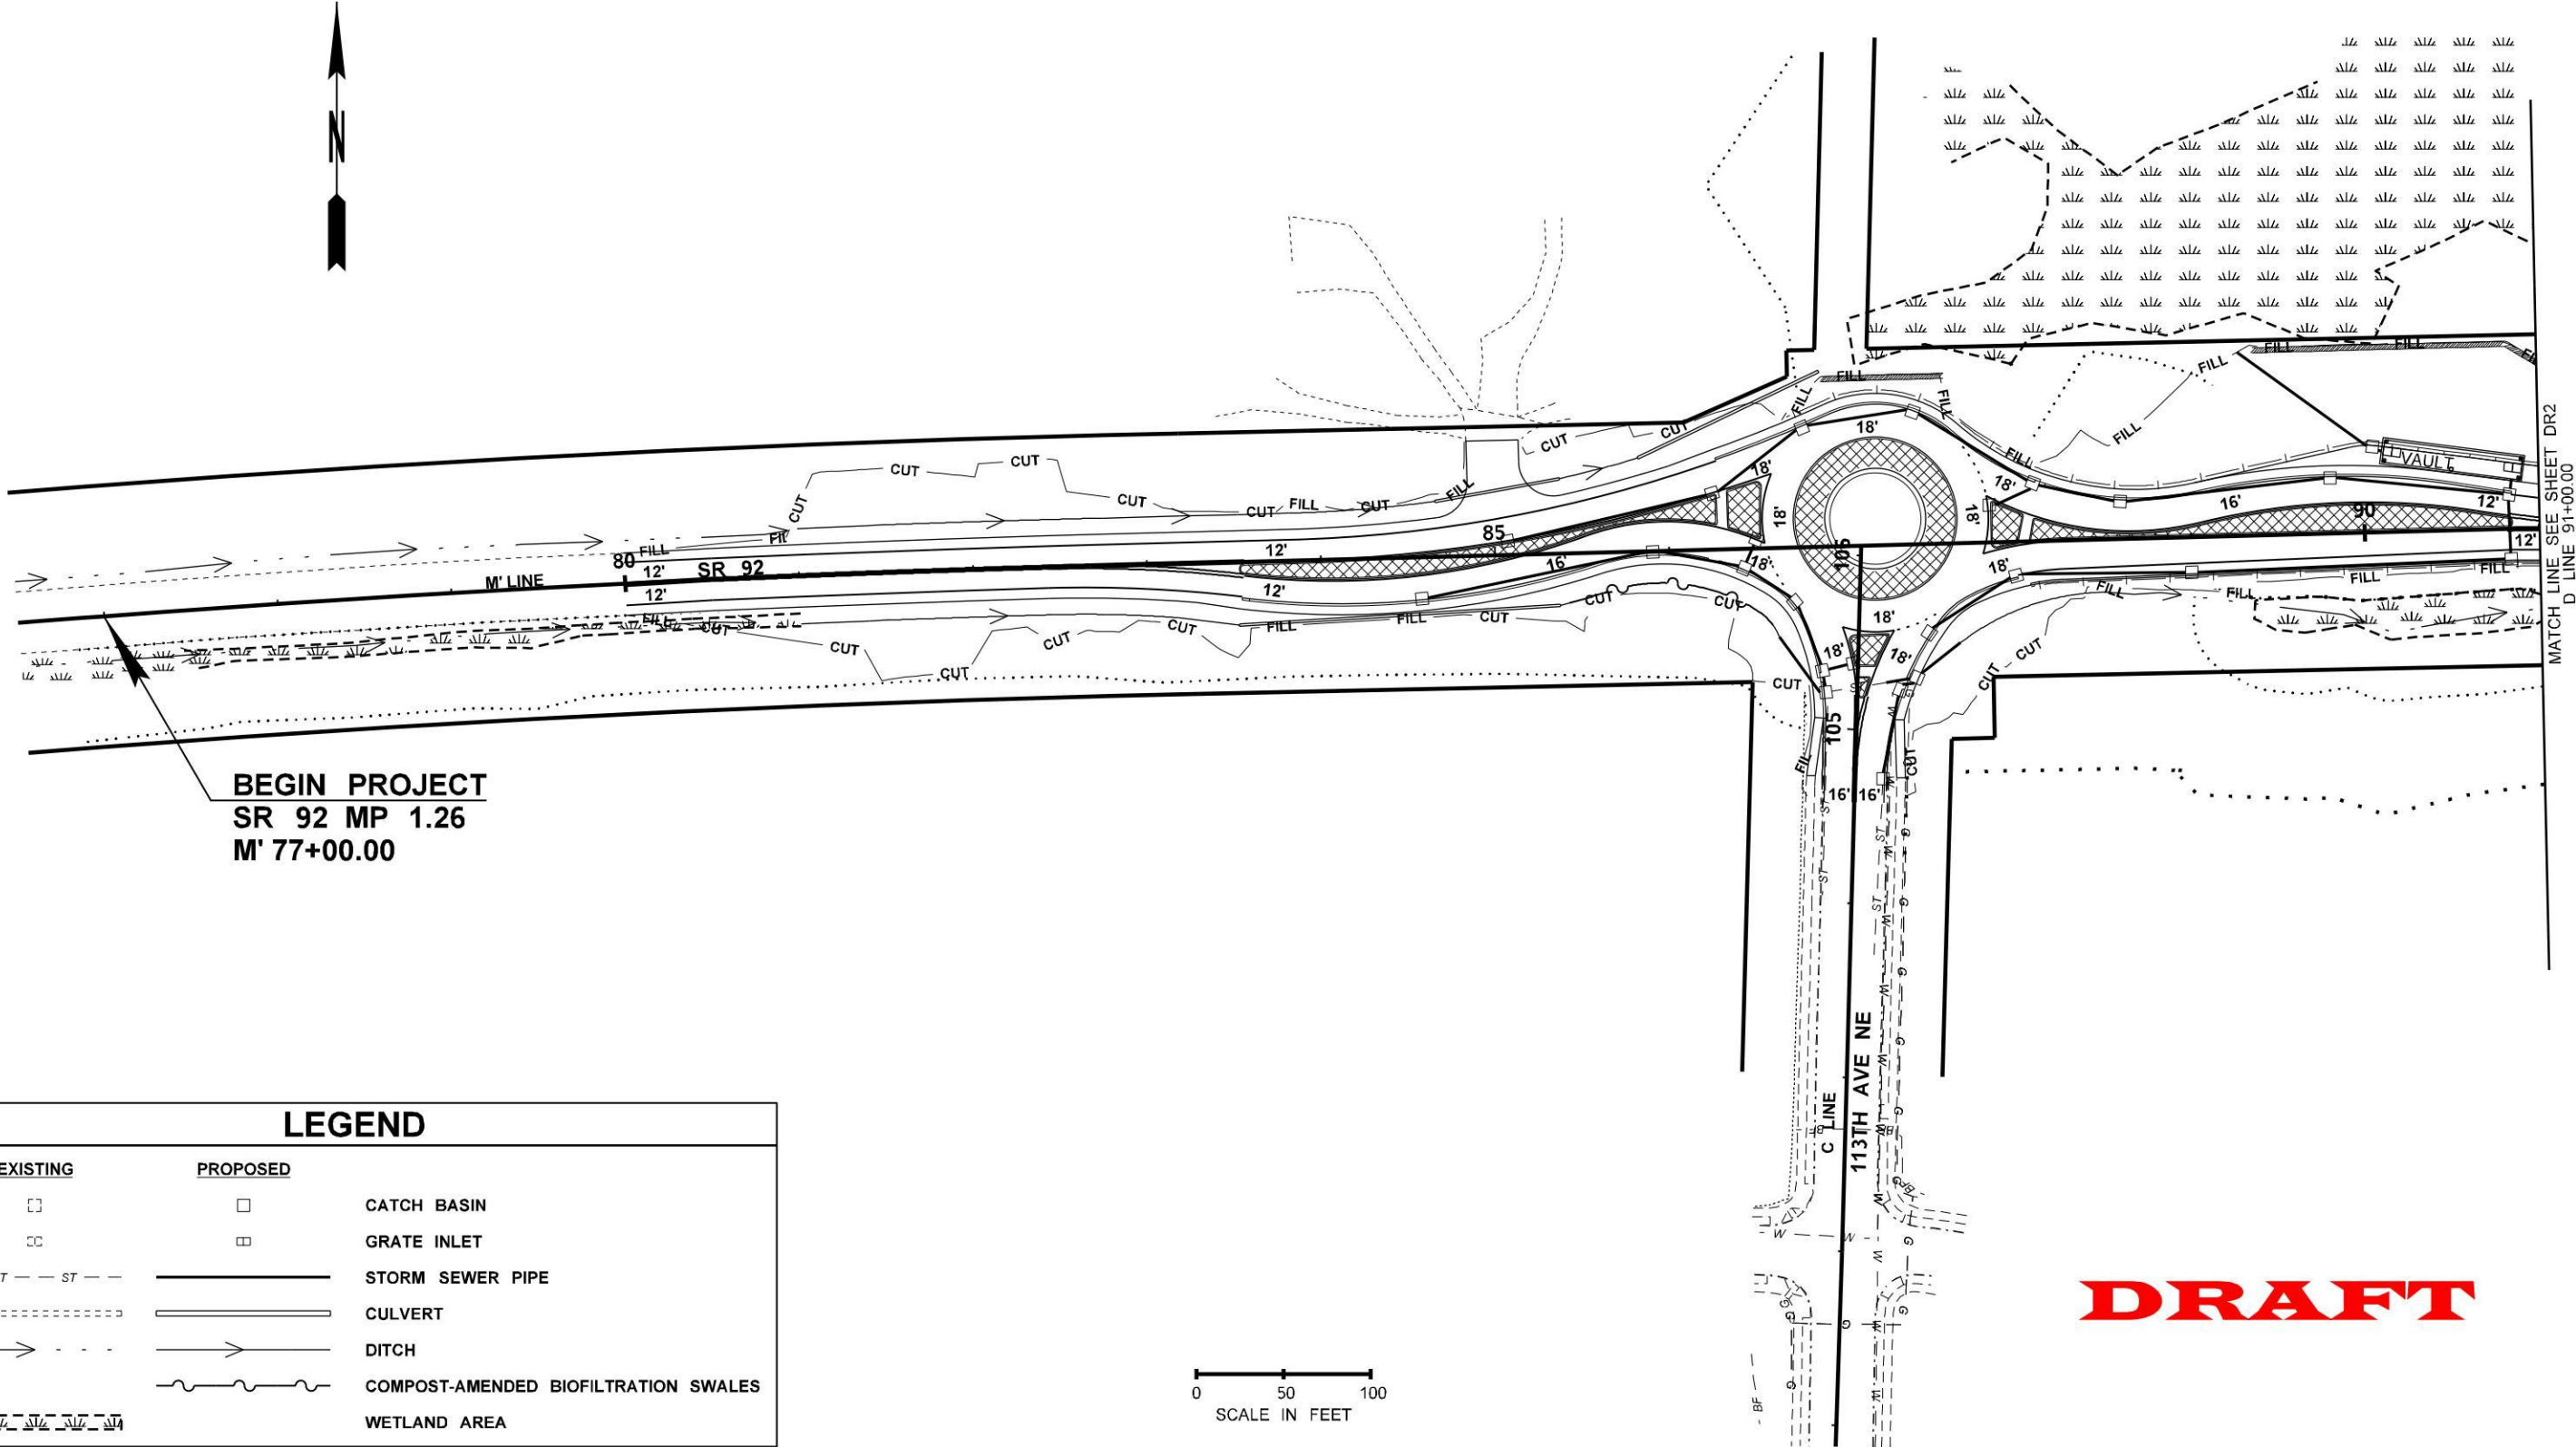

BEGIN PROJECT  
SR 92 MP 1.26  
M' 77+00.00

LEGEND

EXISTING	PROPOSED	
		CATCH BASIN
		GRATE INLET
		STORM SEWER PIPE
		CULVERT
		DITCH
		COMPOST-AMENDED BIOFILTRATION SWALES
		WETLAND AREA

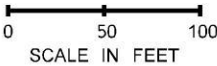

**DRAFT**

FILE NAME T:\412335\XL4065_SR92-Roundabouts\CAD\ContractPlans\113th\ ProductMasters\XL4065_PS_DR - Copy.dgn																				Plot 1	
TIME	4:29:00 PM							REGION NO.	STATE	FED.AID PROJ.NO.								PLAN REF NO			
DATE	10/18/2012							10	WASH			PLAN1									
PLOTTED BY	belveaj							JOB NUMBER		LOCATION NO.								SHEET			
DESIGNED BY	J. AN							XL4288				##									
ENTERED BY	J. AN							CONTRACT NO.										OF			
CHECKED BY	M. WALLAIA																	##			
PROJ. ENGR.	S. SHAKLAWUN																	SHEETS			
REGIONAL ADM.	L. ENG			REVISION			DATE	BY													
										</											