




CONCEPTUAL PLAN

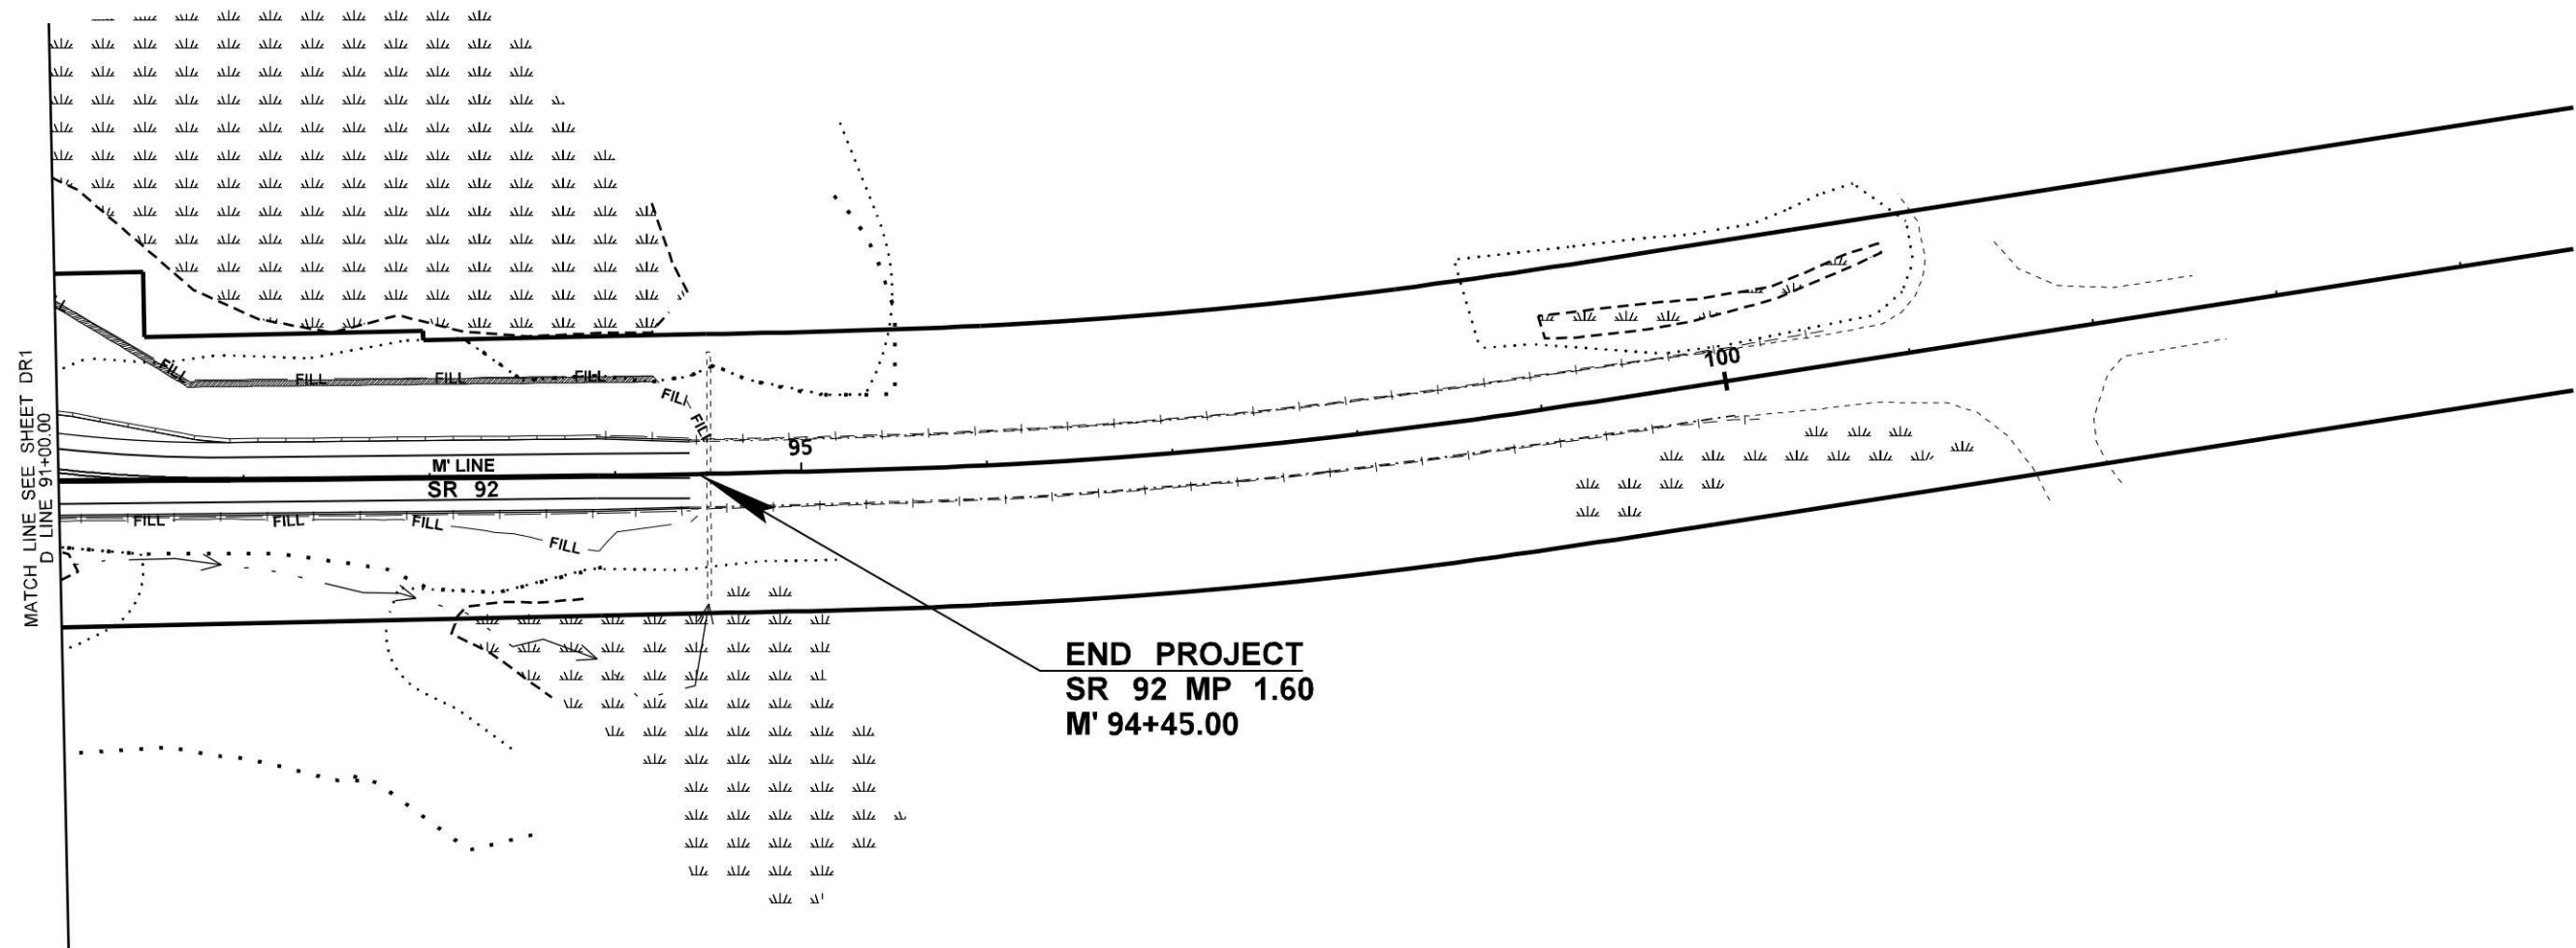

DRAFT

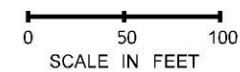

FILE NAME T:\412335\XL4065_SR92-Roundabouts\CAD\ContractPlans\113th_ProductMasters\XL4065_PS_DR - Copy.dgn										Plot 2	
TIME 4:29:22 PM						REGION NO.		STATE		FED.AID PROJ.NO.	
DATE 10/18/2012						10		WASH			
PLOTTED BY belveaj						JOB NUMBER		XL4288			
DESIGNED BY J. AN						CONTRACT NO.		LOCATION NO.		 <p>Washington State Department of Transportation</p> <p>SR 92 113TH AVE NE ROUNDAOUT</p> <p>CONCEPTUAL PLAN</p>	
ENTERED BY J. AN											
CHECKED BY M. WALLAIA											
PROJ. ENGR. S. SHAKLAWUN										<p>SHEET ## OF ## SHEETS</p>	
REGIONAL ADM. L. ENG		REVISION		DATE		BY					