



**E1** STANDARD MOUNTING HEIGHTS

SCALE: 1/4" = 1'-0"

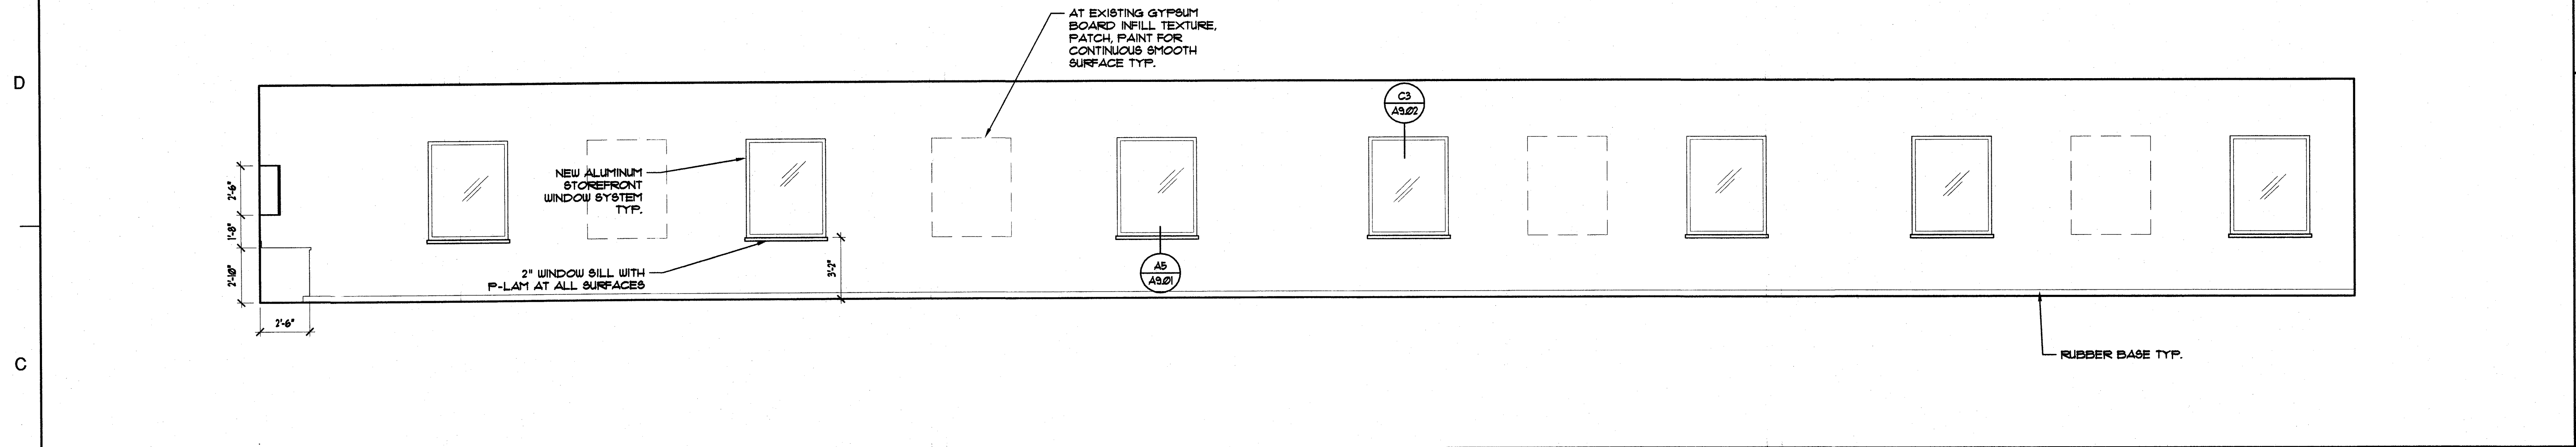

**C1** STUDENT STATIONS 110

SCALE: 1/4" = 1'-0"

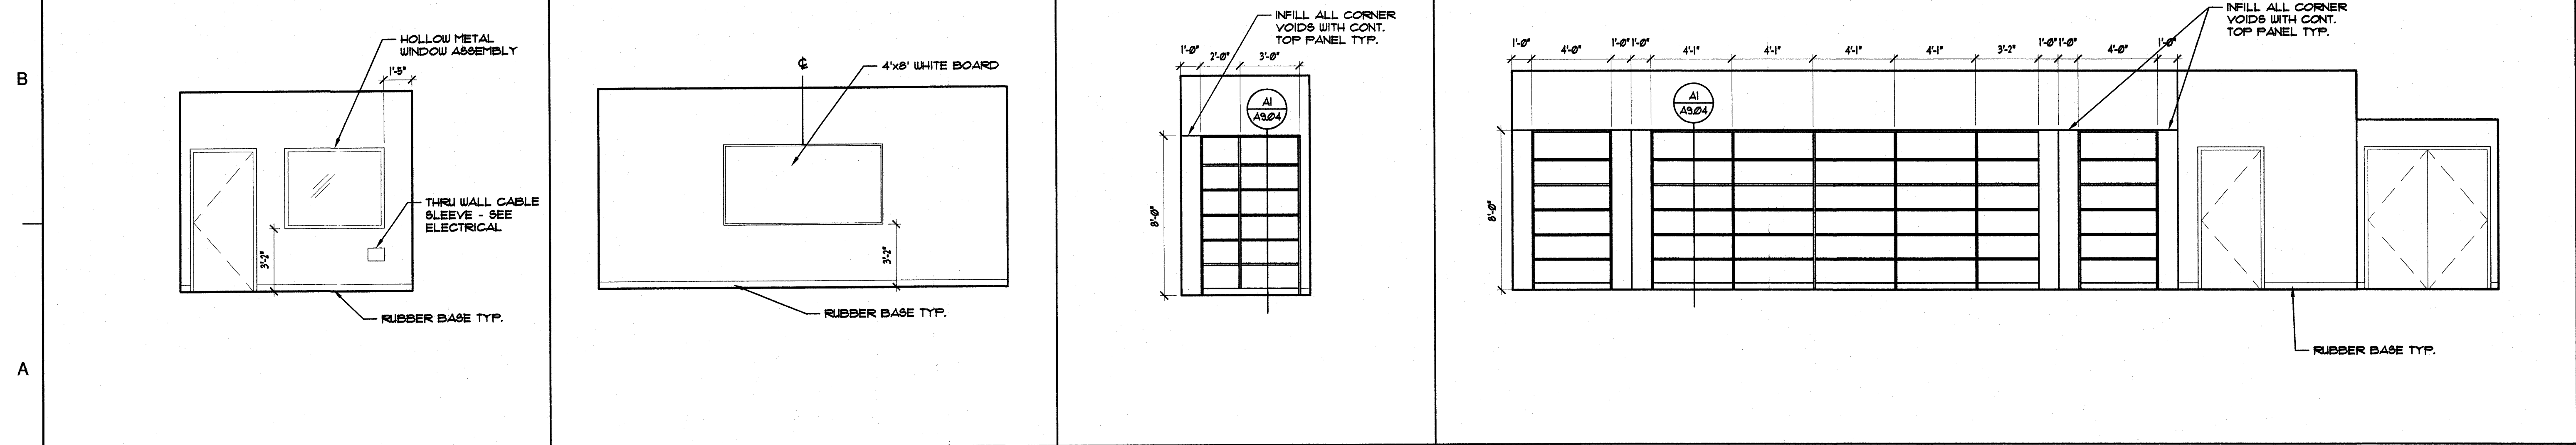

**A1** SOUND 108a

SCALE: 1/4" = 1'-0"

**A3** ADVISORY 109


SCALE: 1/4" = 1'-0"

**A5** LIBRARY 110a

SCALE: 1/4" = 1'-0"

**A7** STUDENT STATIONS 110

SCALE: 1/4" = 1'-0"

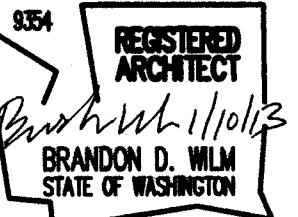

**DESIGN WEST**  
ARCHITECTS P.A.  
751 W. KENNEWICK AVE. SUITE D  
KENNEWICK, WA 98388  
PH: (509) 783-2244 FAX: (509) 783-8740  
© COPYRIGHT DESIGN WEST ARCHITECTS P.A.  
DESIGN AND CONSTRUCTION DOCUMENTS  
WITHOUT WRITTEN PERMISSION OF ARCHITECT

**KENNEWICK SCHOOL DISTRICT  
1315 BUILDING RENOVATIONS**  
1315 WEST 4TH AVENUE  
KENNEWICK, WA 98388

REVISIONS

DRAWN BY:  
KC

CHECKED BY:  
BW

DATE  
01/10/2013

JOB NUMBER  
1218

SHEET NAME  
**INTERIOR ELEVATIONS**

SHEET  
**A7.11**